


CONTRACT 62829	F.A. RTE.	SECTION	COUNTY	TOTAL SHEETS	SHEET NO.
305	2004-088B	COOK	145	142	
STA.		TO STA.			

WILLOW ROAD

ALL END AREAS ARE IN SQ. FT.

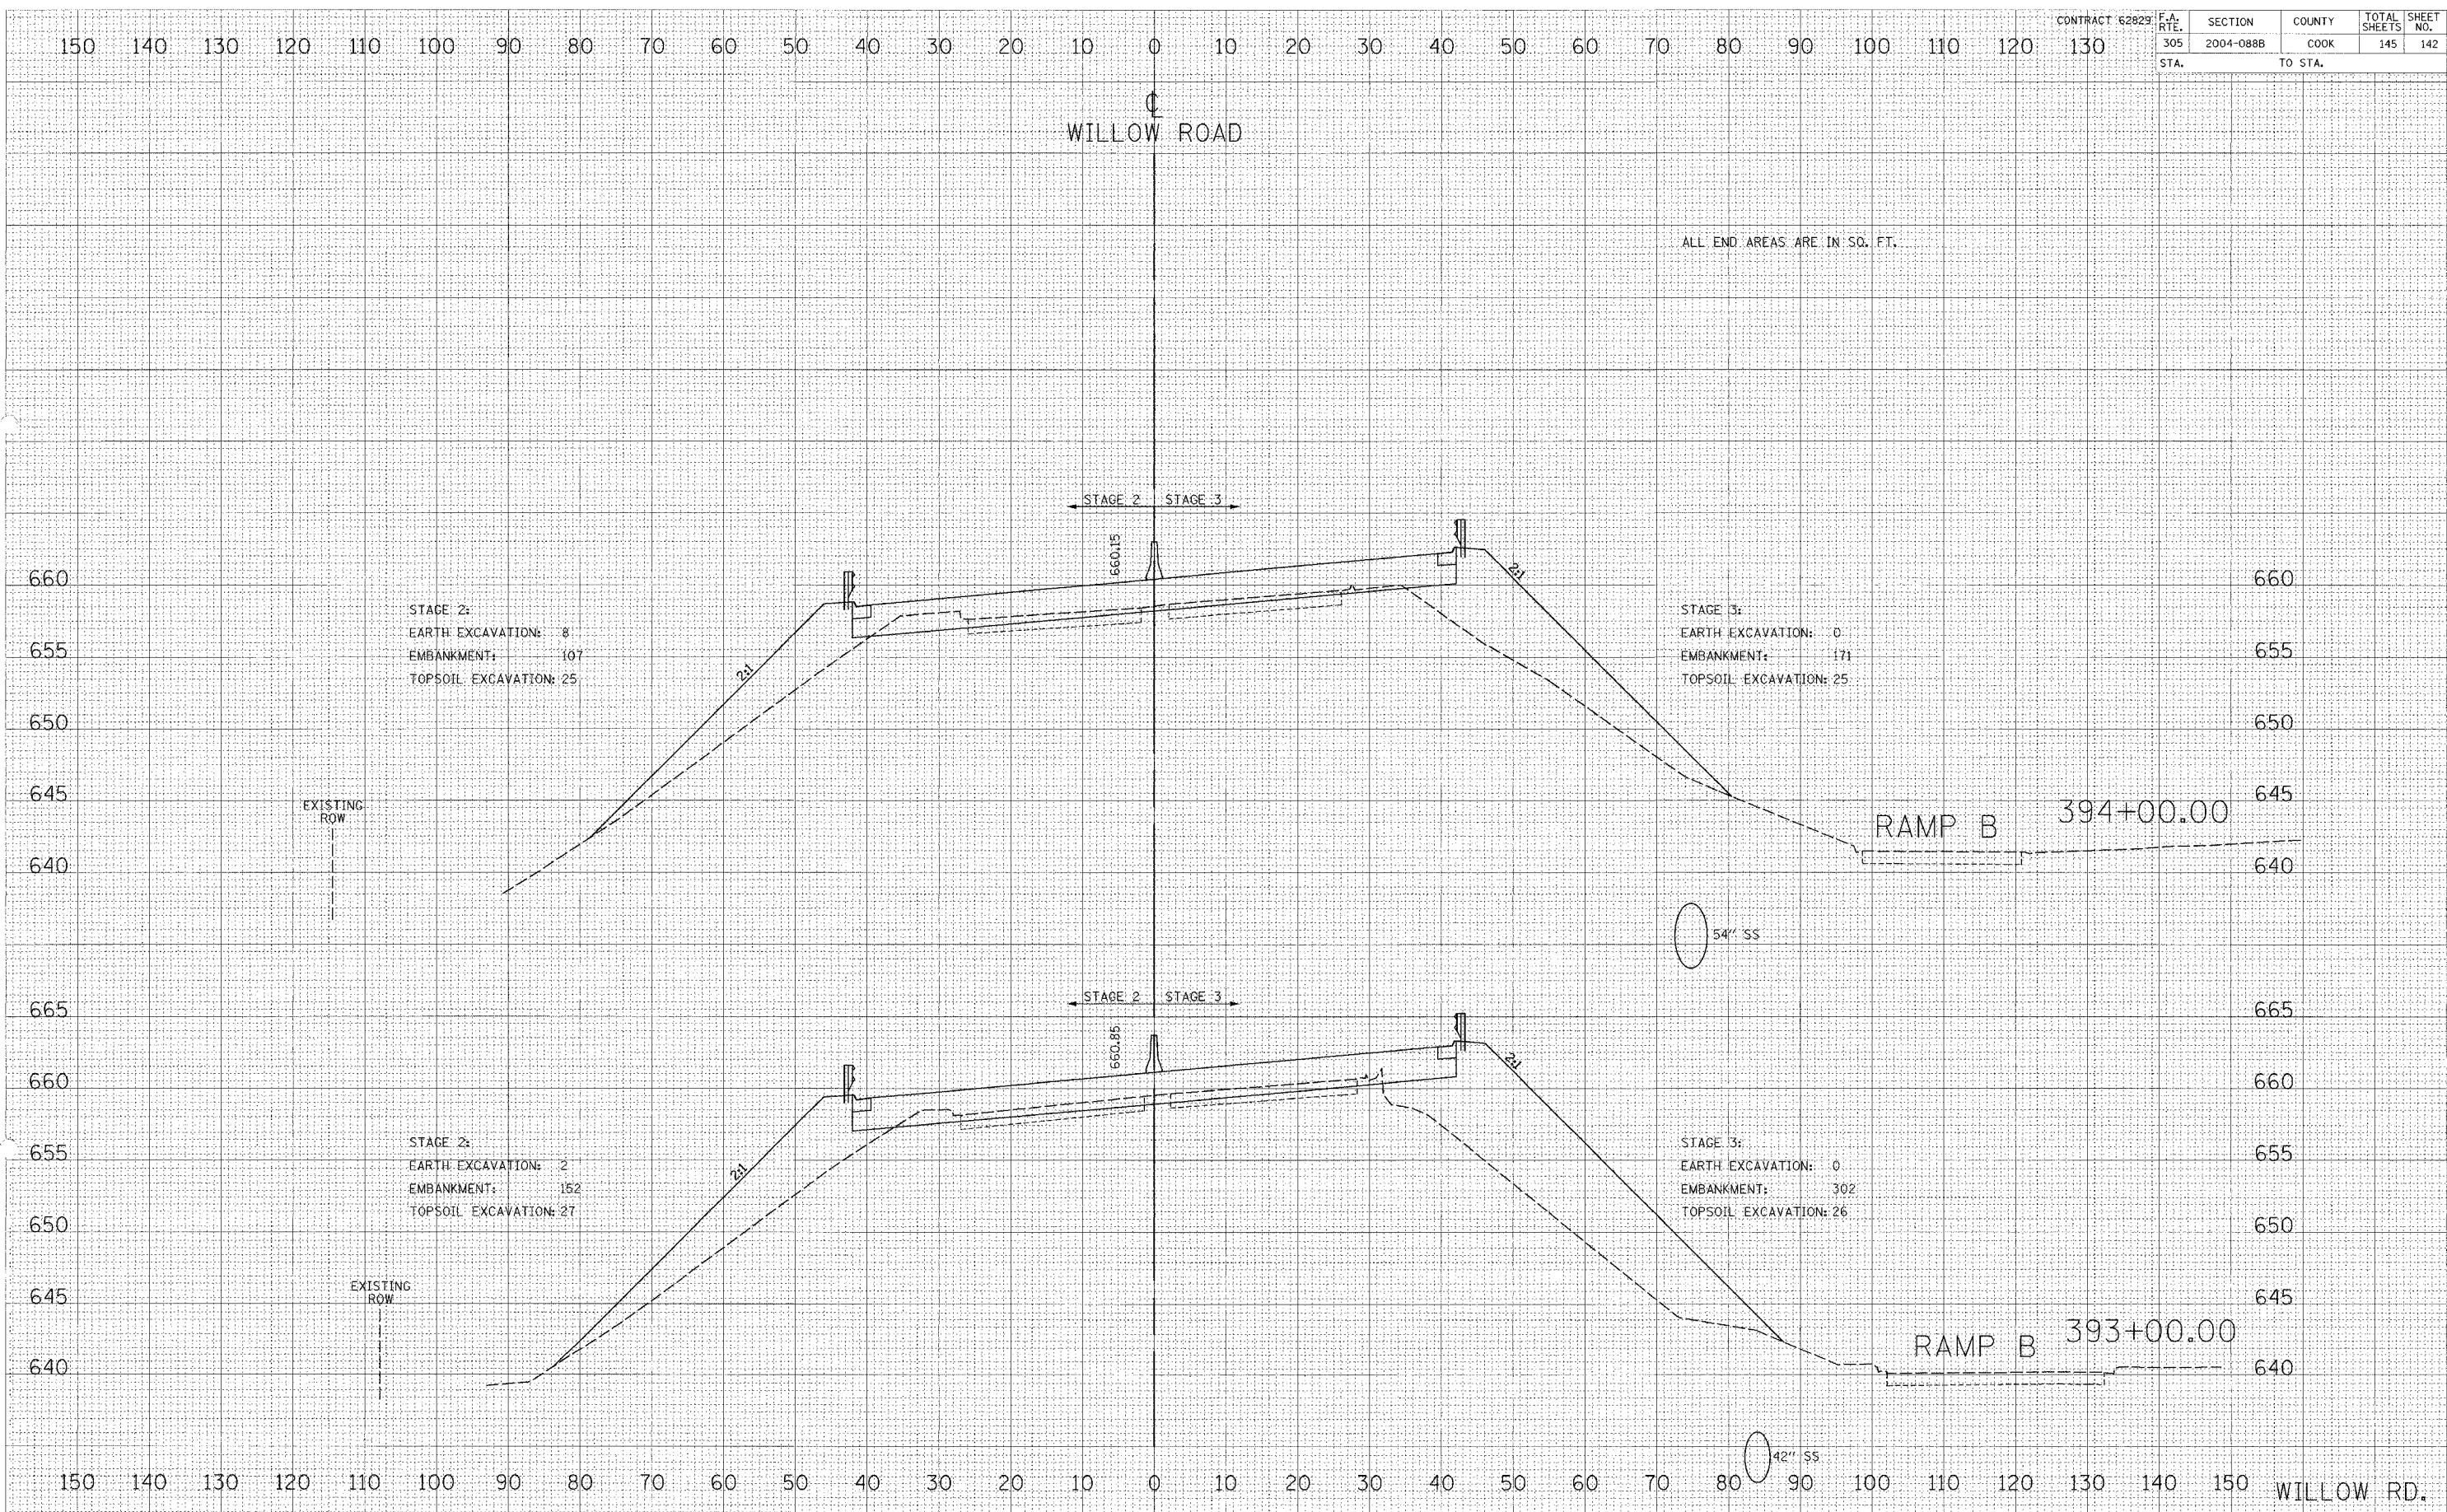

STAGE 2:  
EARTH EXCAVATION: 8  
EMBANKMENT: 107  
TOPSOIL EXCAVATION: 25

STAGE 3:  
EARTH EXCAVATION: 0  
EMBANKMENT: 171  
TOPSOIL EXCAVATION: 25

STAGE 2:  
EARTH EXCAVATION: 2  
EMBANKMENT: 152  
TOPSOIL EXCAVATION: 27

STAGE 3:  
EARTH EXCAVATION: 0  
EMBANKMENT: 302  
TOPSOIL EXCAVATION: 26

RAMP B 394+00.00

RAMP B 393+00.00

54" SS

42" SS

SURVEY PLOTTED  
 NOTE BOOK TEMPLATE  
 NO. AREAS CHECKED

SURVEY PLOTTED  
 NOTE BOOK TEMPLATE  
 NO. AREAS CHECKED