
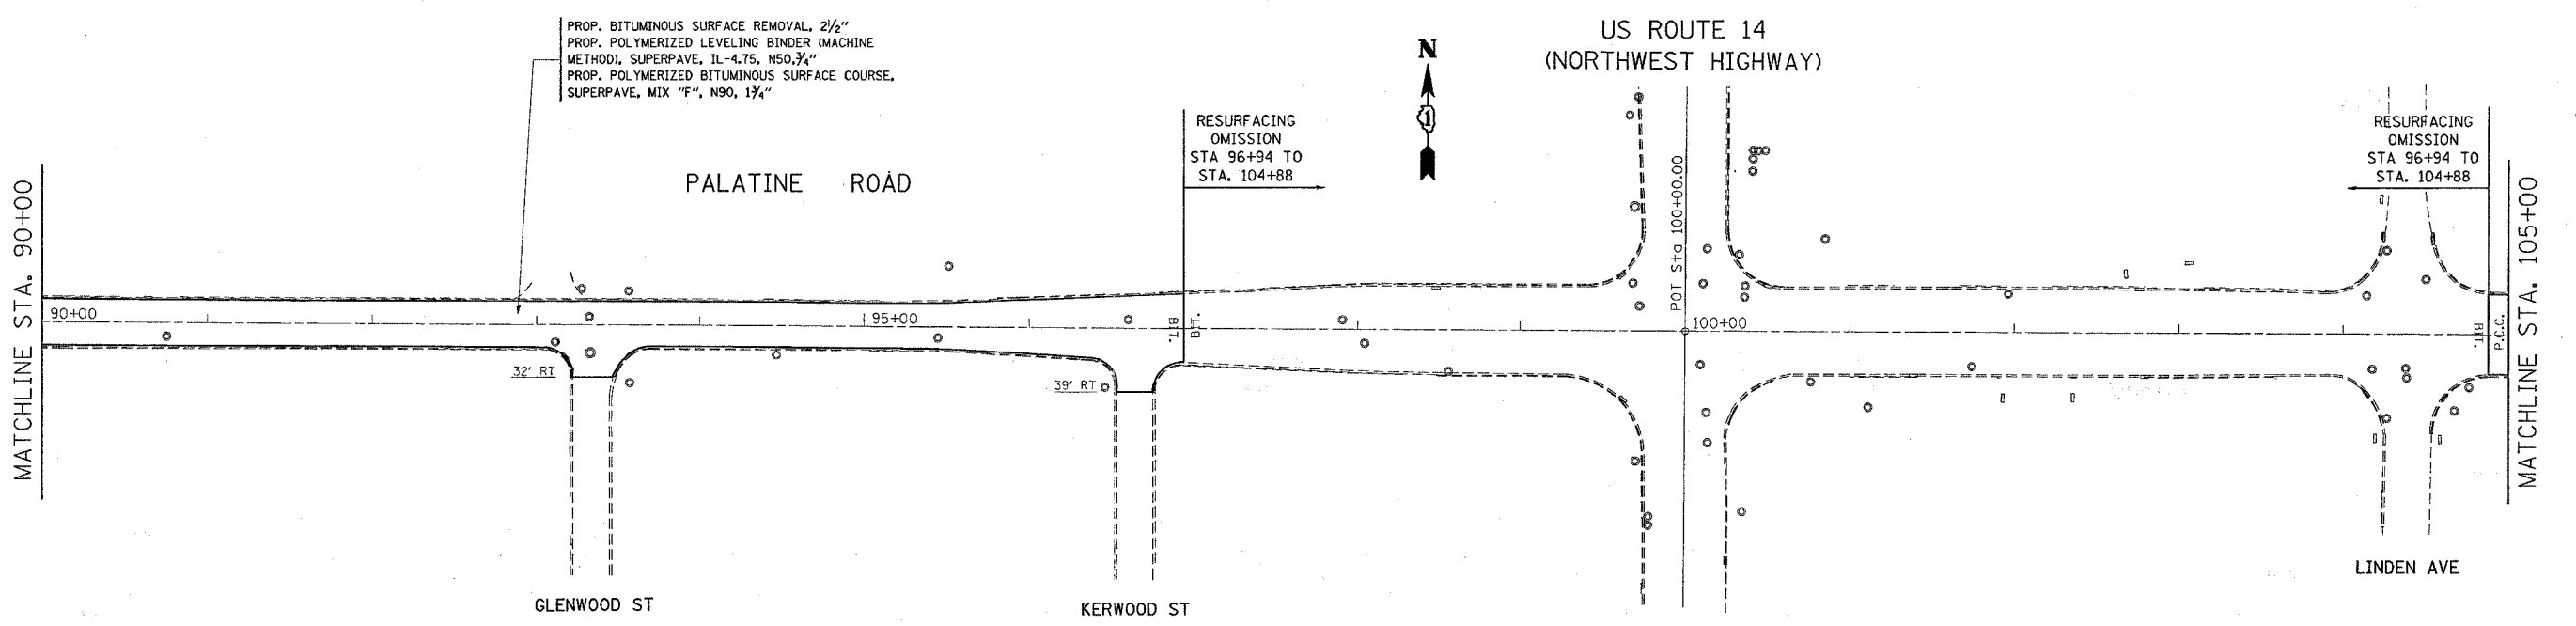


F.A. RTE.	SECTION	COUNTY	TOTAL SHEETS	SHEET NO.
* 0913.1	COOK	62	17	
STA.	TO STA.			
FED. ROAD DIST. NO. 1	ILLINOIS	FED. AID PROJECT		

* FAP 305/ FAU 1285
CONTRACT NO. 62849

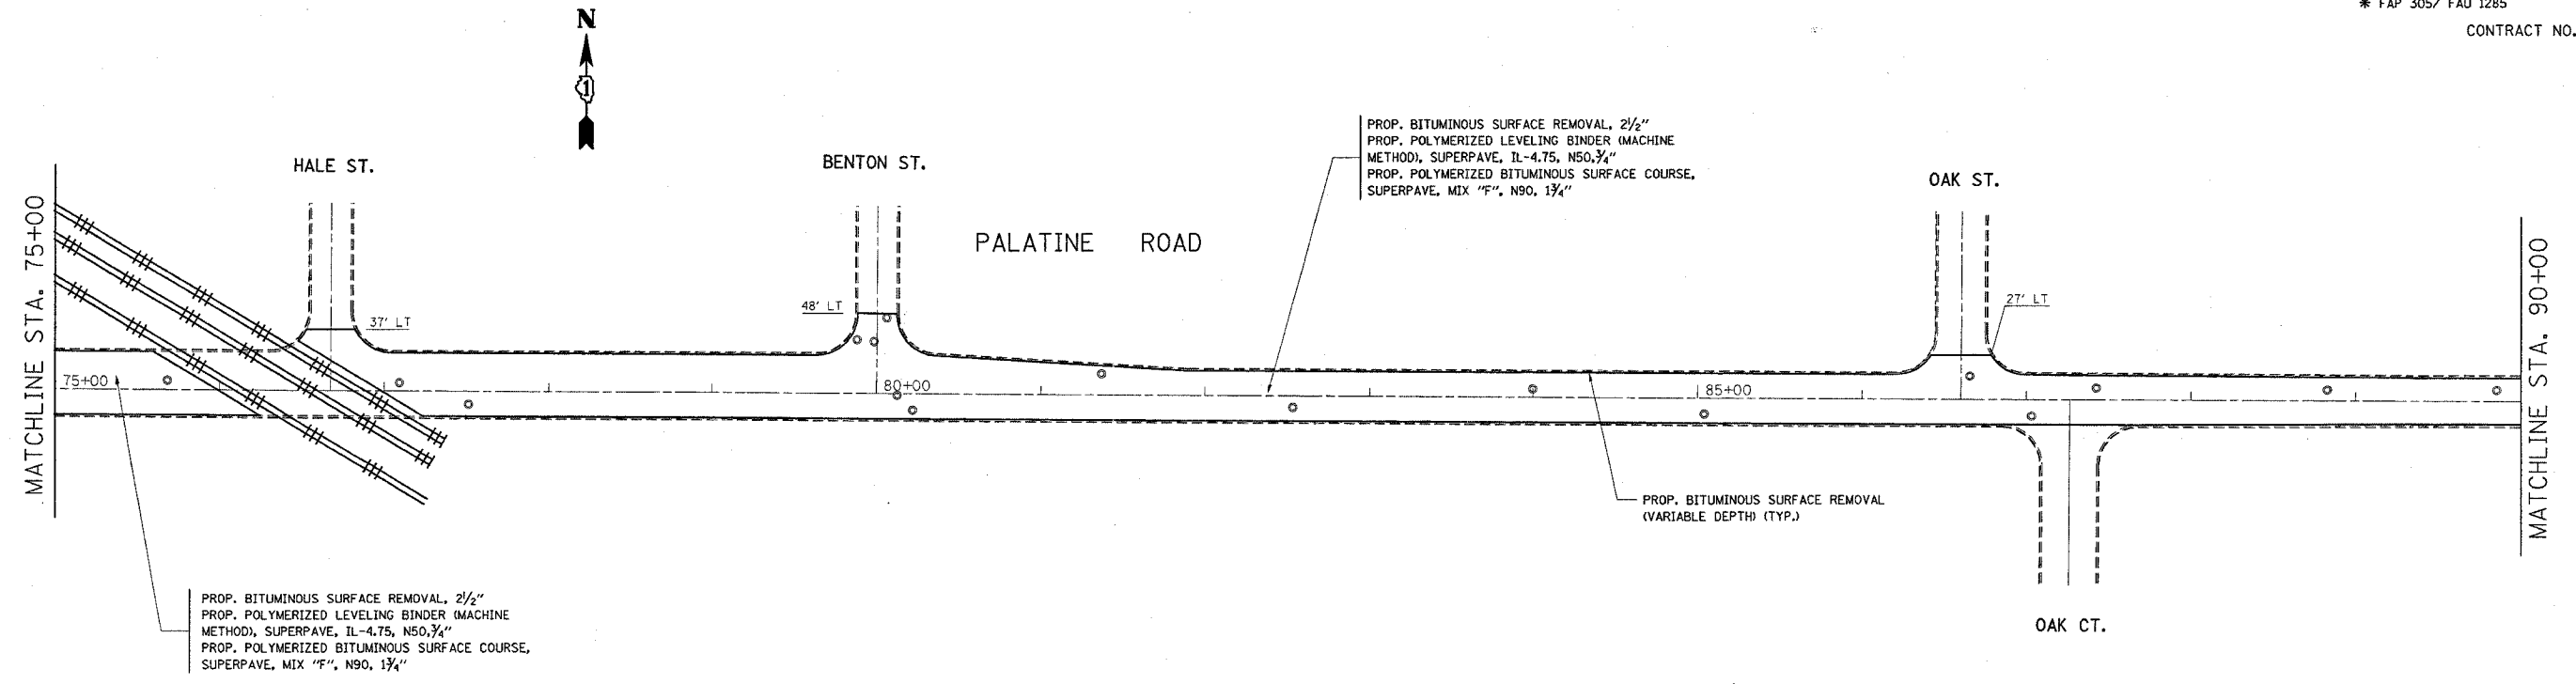

REVISIONS	
NAME	DATE

ILLINOIS DEPARTMENT OF TRANSPORTATION
FAP 305/ FAU 1285
(PALATINE ROAD)
CEDAR STREET TO EAST OF US 12
EXISTING/ PROPOSED
ROADWAY PLANS

SCALE: VERT.
HORIZ.
DATE 12/15/2004

DRAWN BY
CHECKED BY