
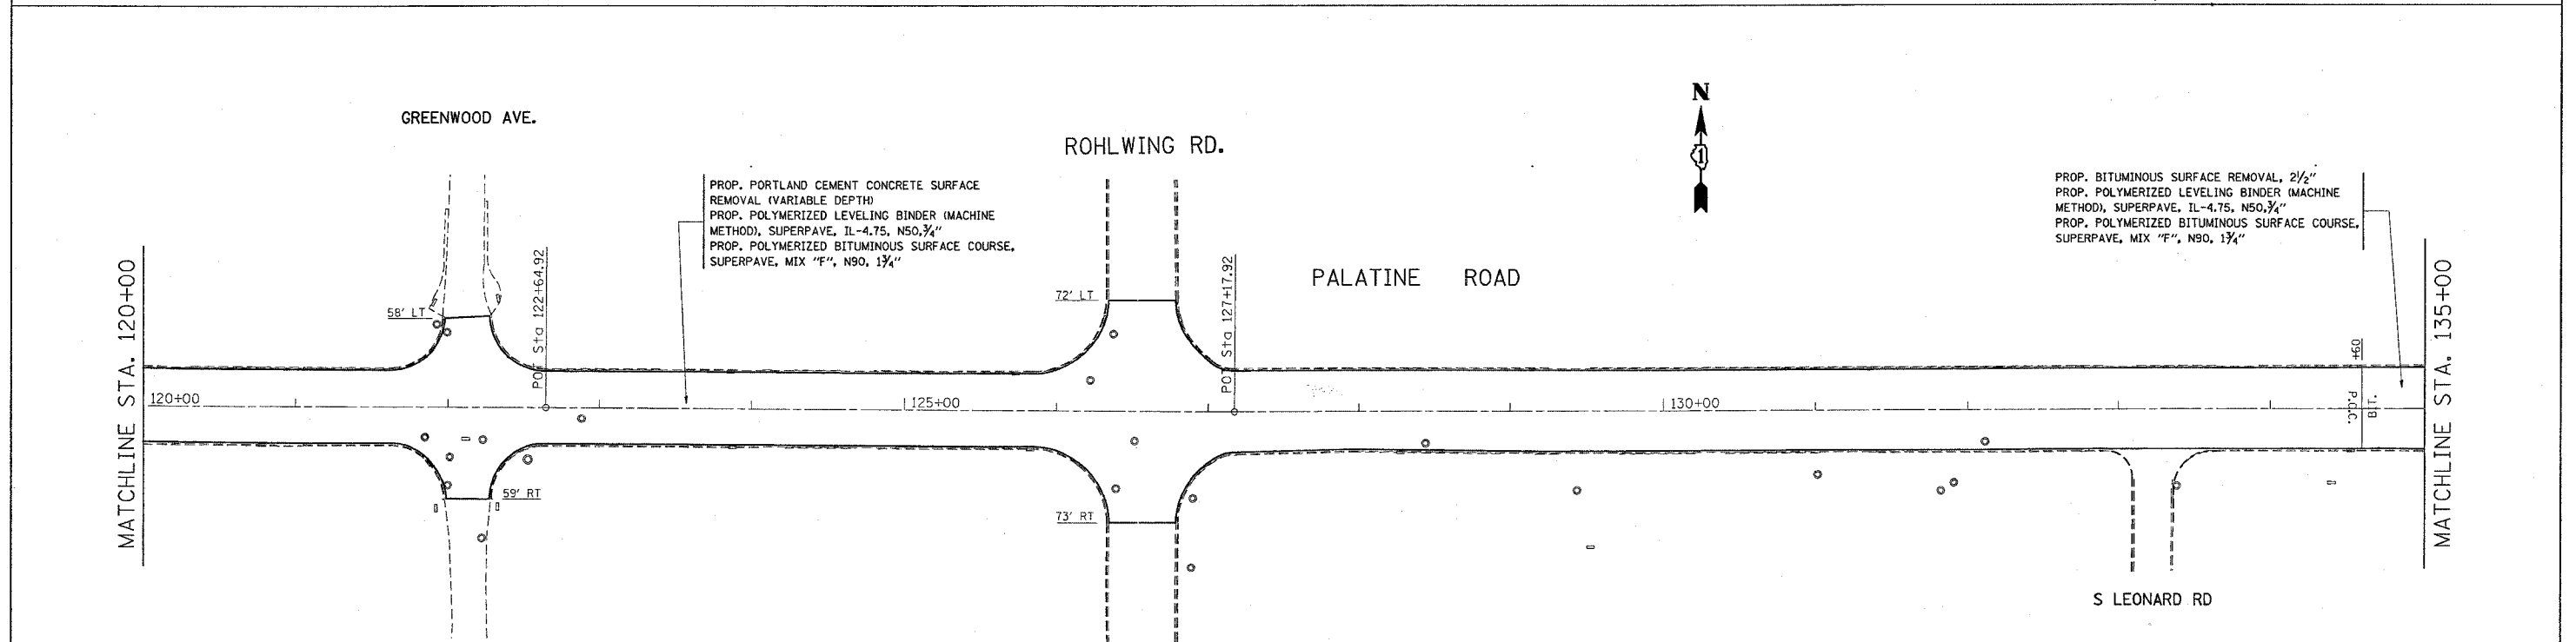


F.A. RTE.	SECTION	COUNTY	TOTAL SHEETS	SHEET NO.
*	0913.1	COOK	46	16
STA.		TO STA.		
FED. ROAD DIST. NO. 1 ILLINOIS FED. AID PROJECT				

* FAP 305/ FAU 1285
CONTRACT NO. 62849

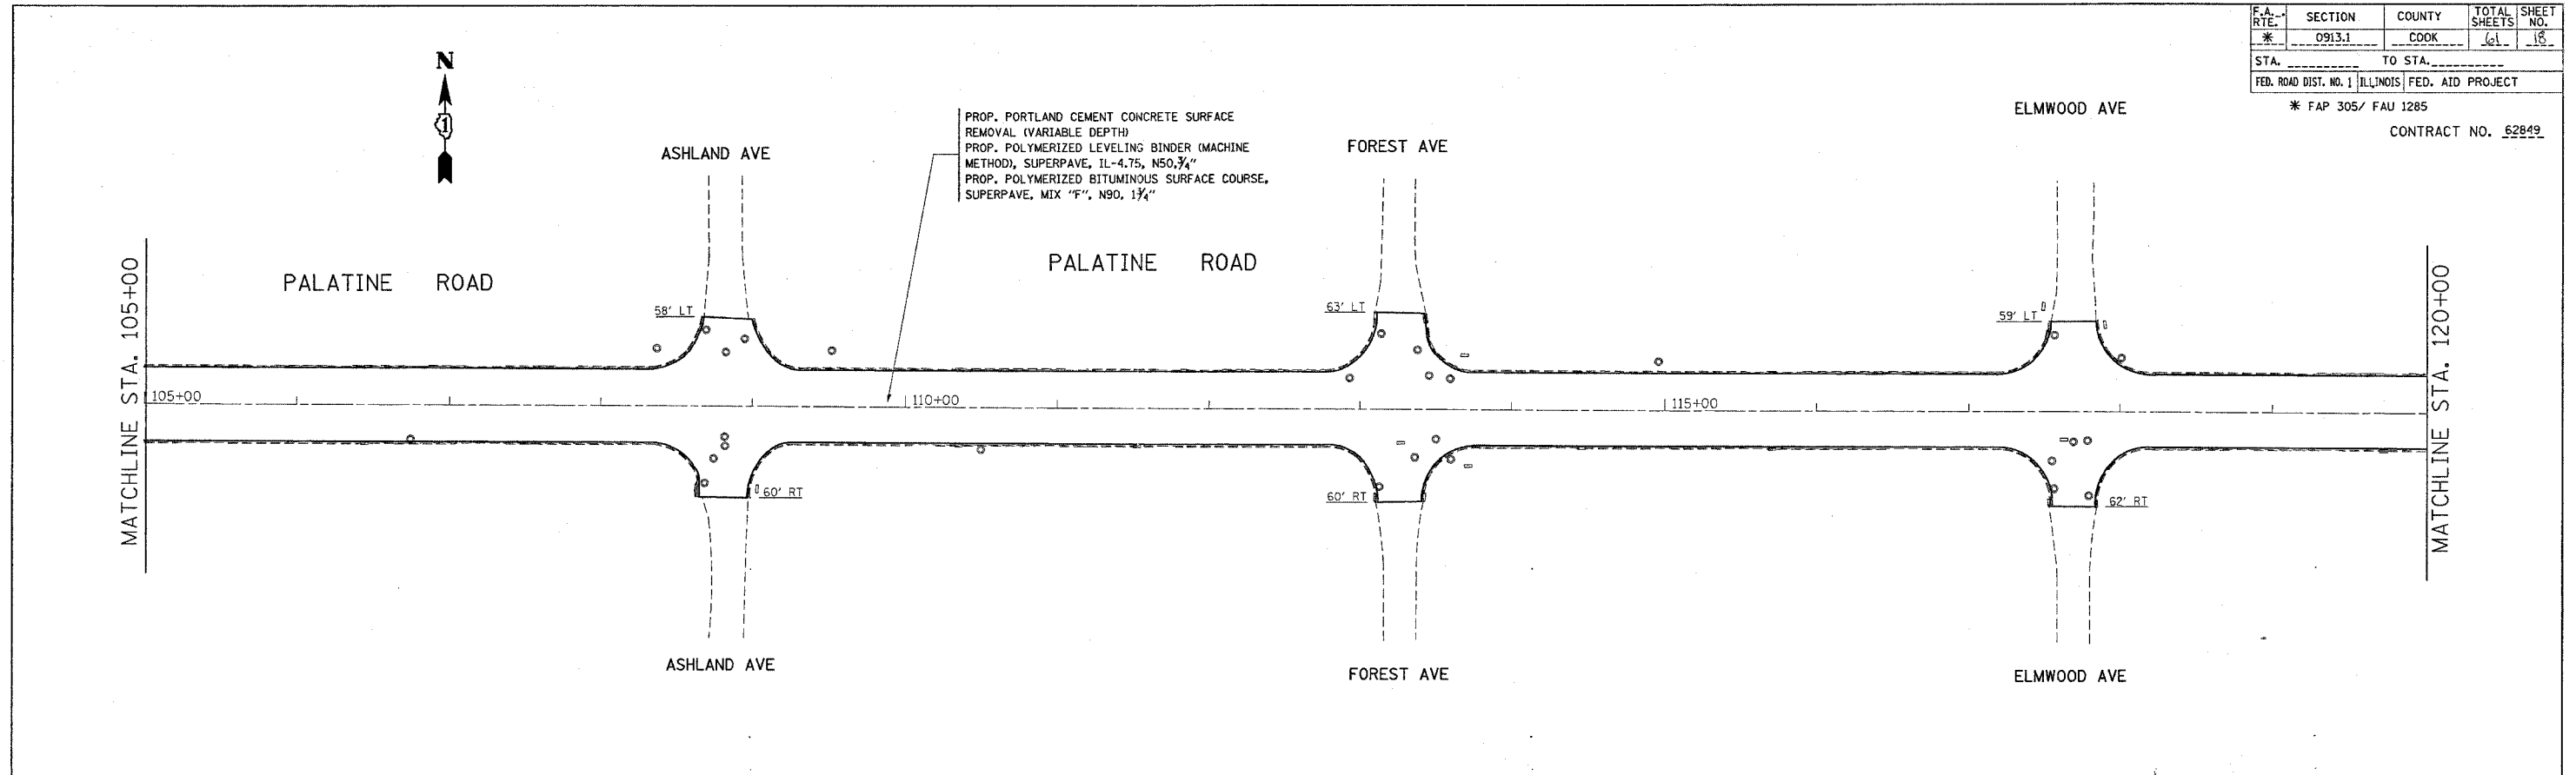

REVISIONS		ILLINOIS DEPARTMENT OF TRANSPORTATION FAP 305/ FAU 1285 (PALATINE ROAD) CEDAR STREET TO EAST OF US 12 EXISTING/ PROPOSED ROADWAY PLANS
NAME	DATE	
		SCALE: VERT. HORIZ. DATE 12/15/2004
DRAWN BY		CHECKED BY