


F.A. RTE.	SECTION	COUNTY	TOTAL SHEETS	SHEET NO.
*	0913.1	COOK	61	19
STA.		TO STA.		
FED. ROAD DIST. NO. 1		ILLINOIS	FED. AID PROJECT	

\* FAP 305/ FAU 1285  
CONTRACT NO. 62849

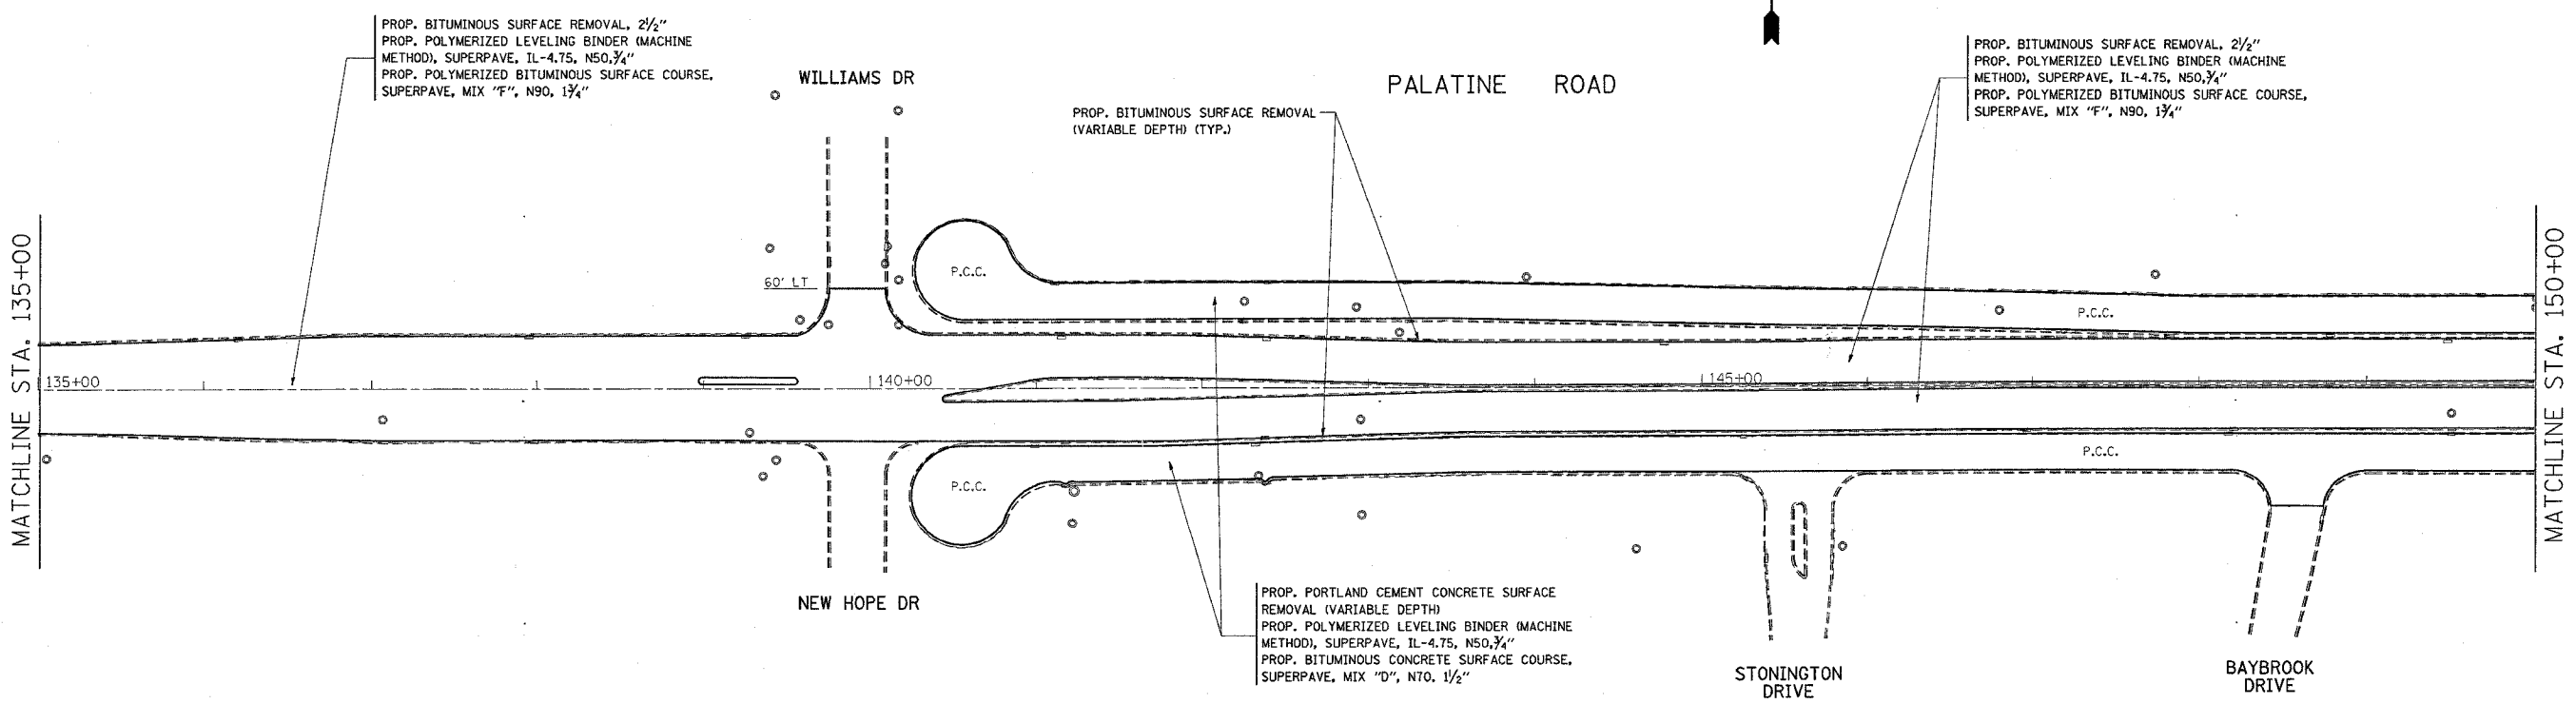

REVISIONS		ILLINOIS DEPARTMENT OF TRANSPORTATION FAP 305/ FAU 1285 (PALATINE ROAD) CEDAR STREET TO EAST OF US 12 EXISTING/ PROPOSED ROADWAY PLANS
NAME	DATE	
		SCALE: VERT. HORIZ. DATE 12/15/2004
DRAWN BY		CHECKED BY