


F.A. RTE. NO.	SECTION	COUNTY	TOTAL SHEETS	SHEET NO.
*	0913.1	COOK	61	24
STA. _____		TO STA. _____		
FED. ROAD DIST. NO. 1 ILLINOIS FED. AID PROJECT				

* FAP 305/ FAU 1285
CONTRACT NO. 62849

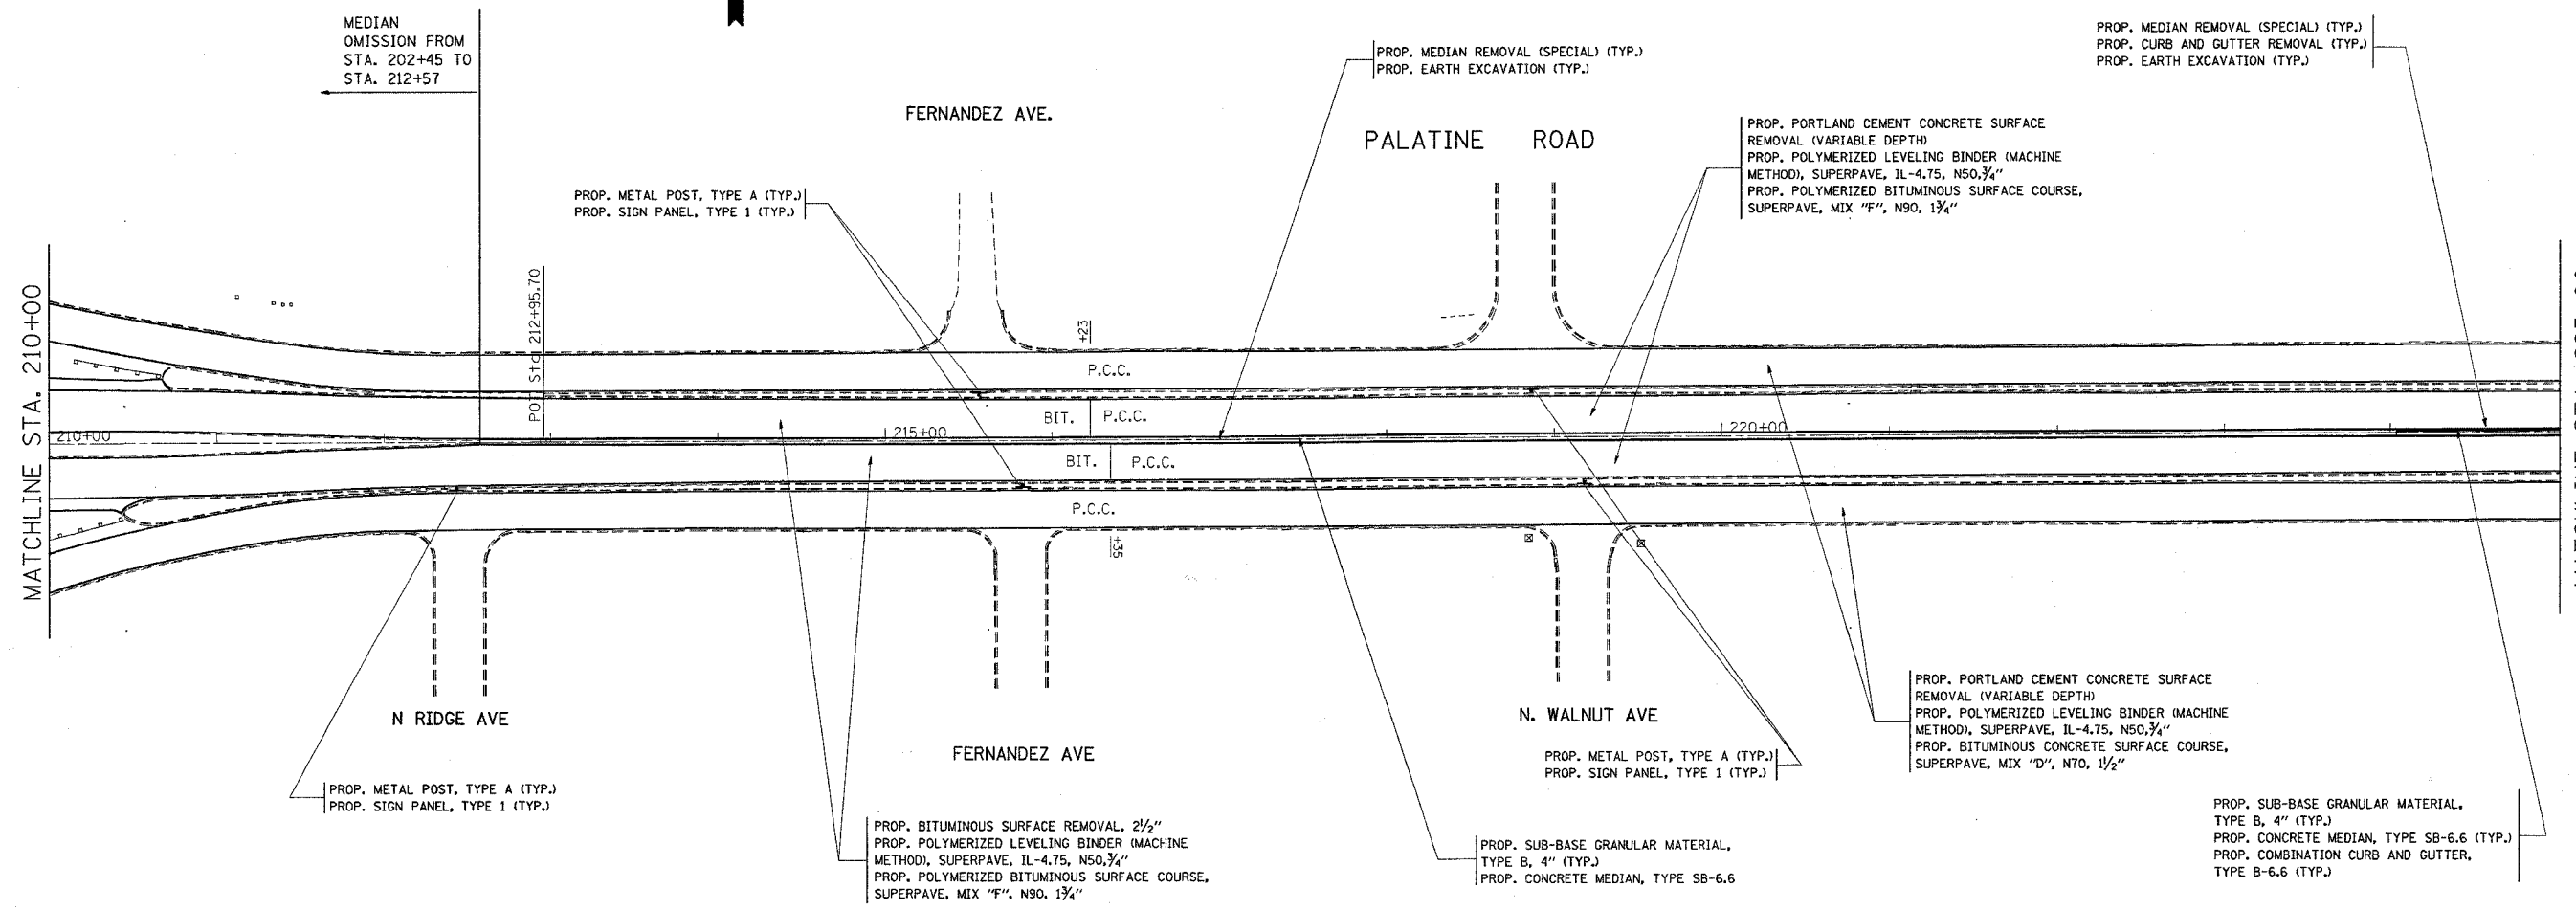

SIGN STATION AND OFFSET	METAL SIGN PANEL	SIGN I.D. NO. AND SIZE	AREA OF SIGN (SQ. FT.)	TOTAL AREA OF SIGN (SQ. FT.)
212+47 RT 28'		R6-2 18 X 24	3	15
215+56 LT 28'				
215+80 RT 28'				
218+85 LT 28'				
219+18 RT 28'				

REVISIONS	
NAME	DATE

ILLINOIS DEPARTMENT OF TRANSPORTATION
FAP 305/ FAU 1285
(PALATINE ROAD)
CEDAR STREET TO EAST OF US 12
EXISTING/ PROPOSED
ROADWAY PLANS

SCALE: VERT. _____
HORIZ. _____
DATE 12/15/2004

DRAWN BY _____
CHECKED BY _____