
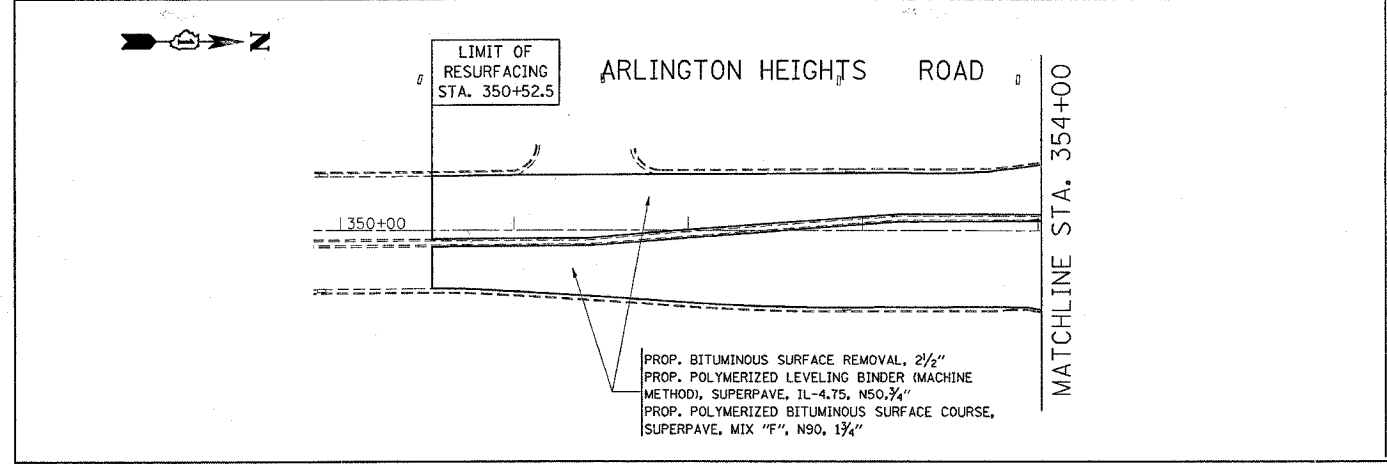
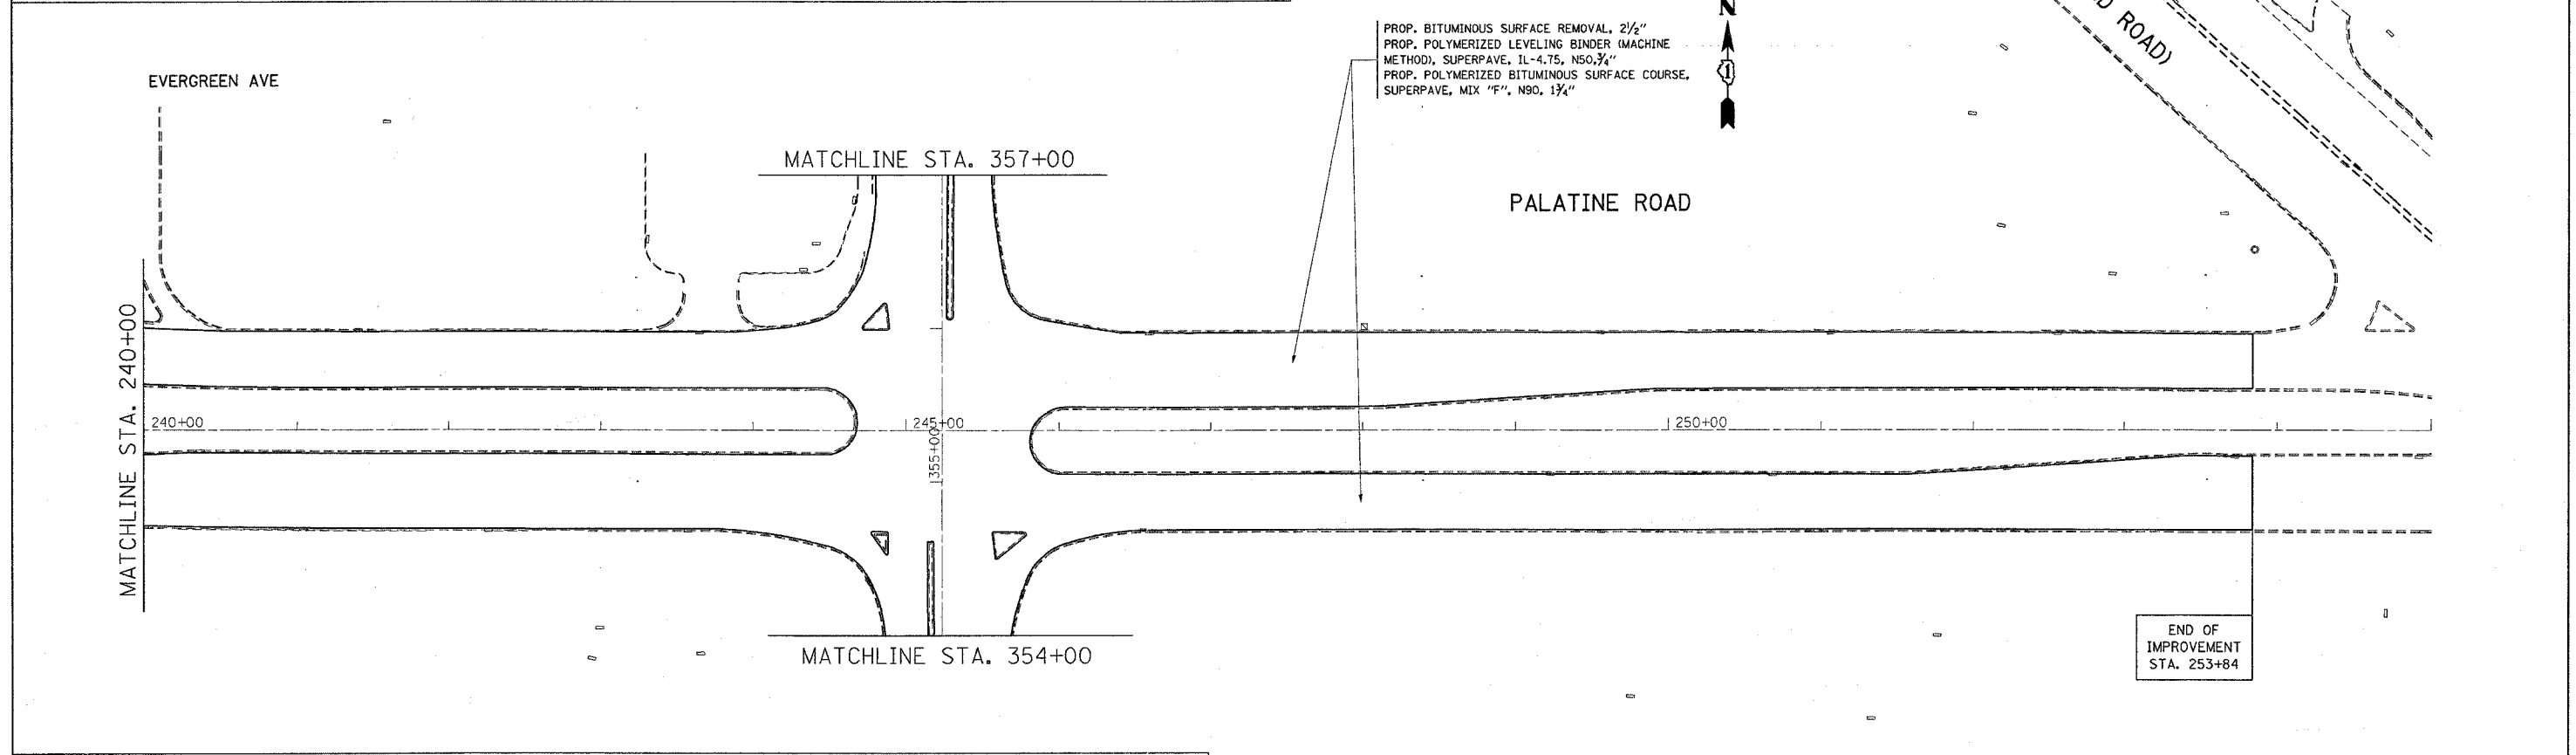


F.A. RTE.	SECTION	COUNTY	TOTAL SHEETS	SHEET NO.
*	0913.1	COOK	41	26
STA.		TO STA.		
FED. ROAD DIST. NO. 1		ILLINOIS FED. AID PROJECT		
* FAP 305/ FAU 1285				
CONTRACT NO. 62849				

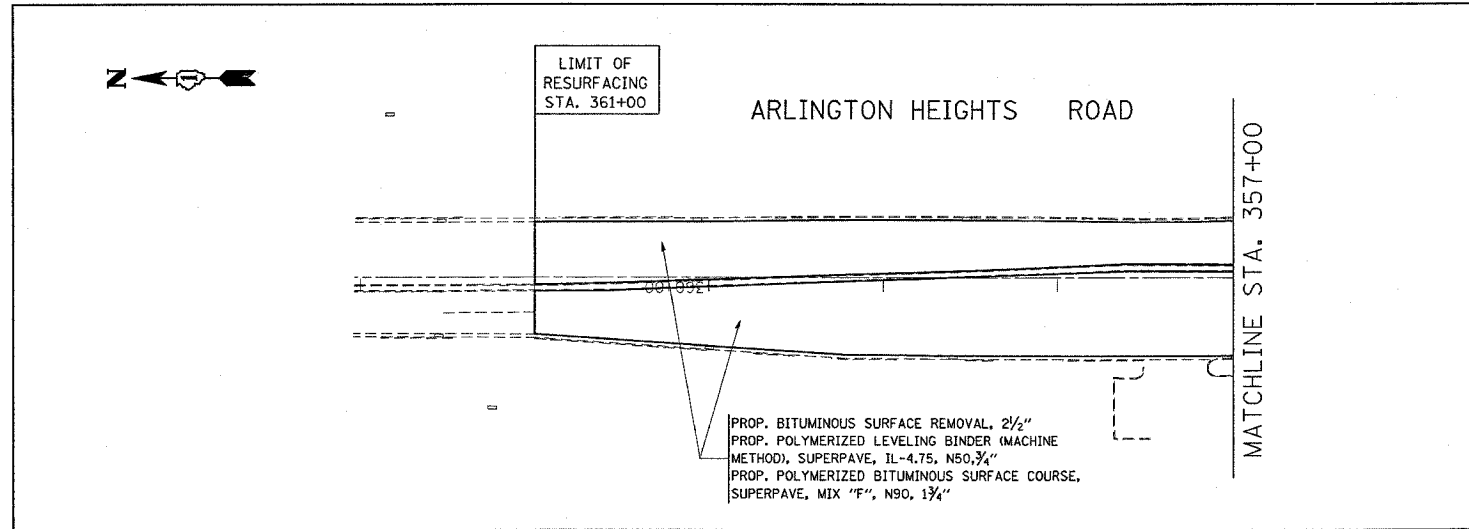

REVISIONS		ILLINOIS DEPARTMENT OF TRANSPORTATION
NAME	DATE	
		FAP 305/ FAU 1285 (PALATINE ROAD) CEDAR STREET TO EAST OF US 12 EXISTING/ PROPOSED ROADWAY PLANS SCALE: VERT. _____ HORIZ. _____ DATE 12/15/2004
		DRAWN BY _____
		CHECKED BY _____