


F.A. RTE. #	SECTION	COUNTY	TOTAL SHEETS	SHEET NO.
* 0913.1		COOK	4	22
STA.		TO STA.		
FED. ROAD DIST. NO. 1		ILLINOIS FED. AID PROJECT		

* FAP 305/ FAU 1285
CONTRACT NO. 62849



PALATINE ROAD

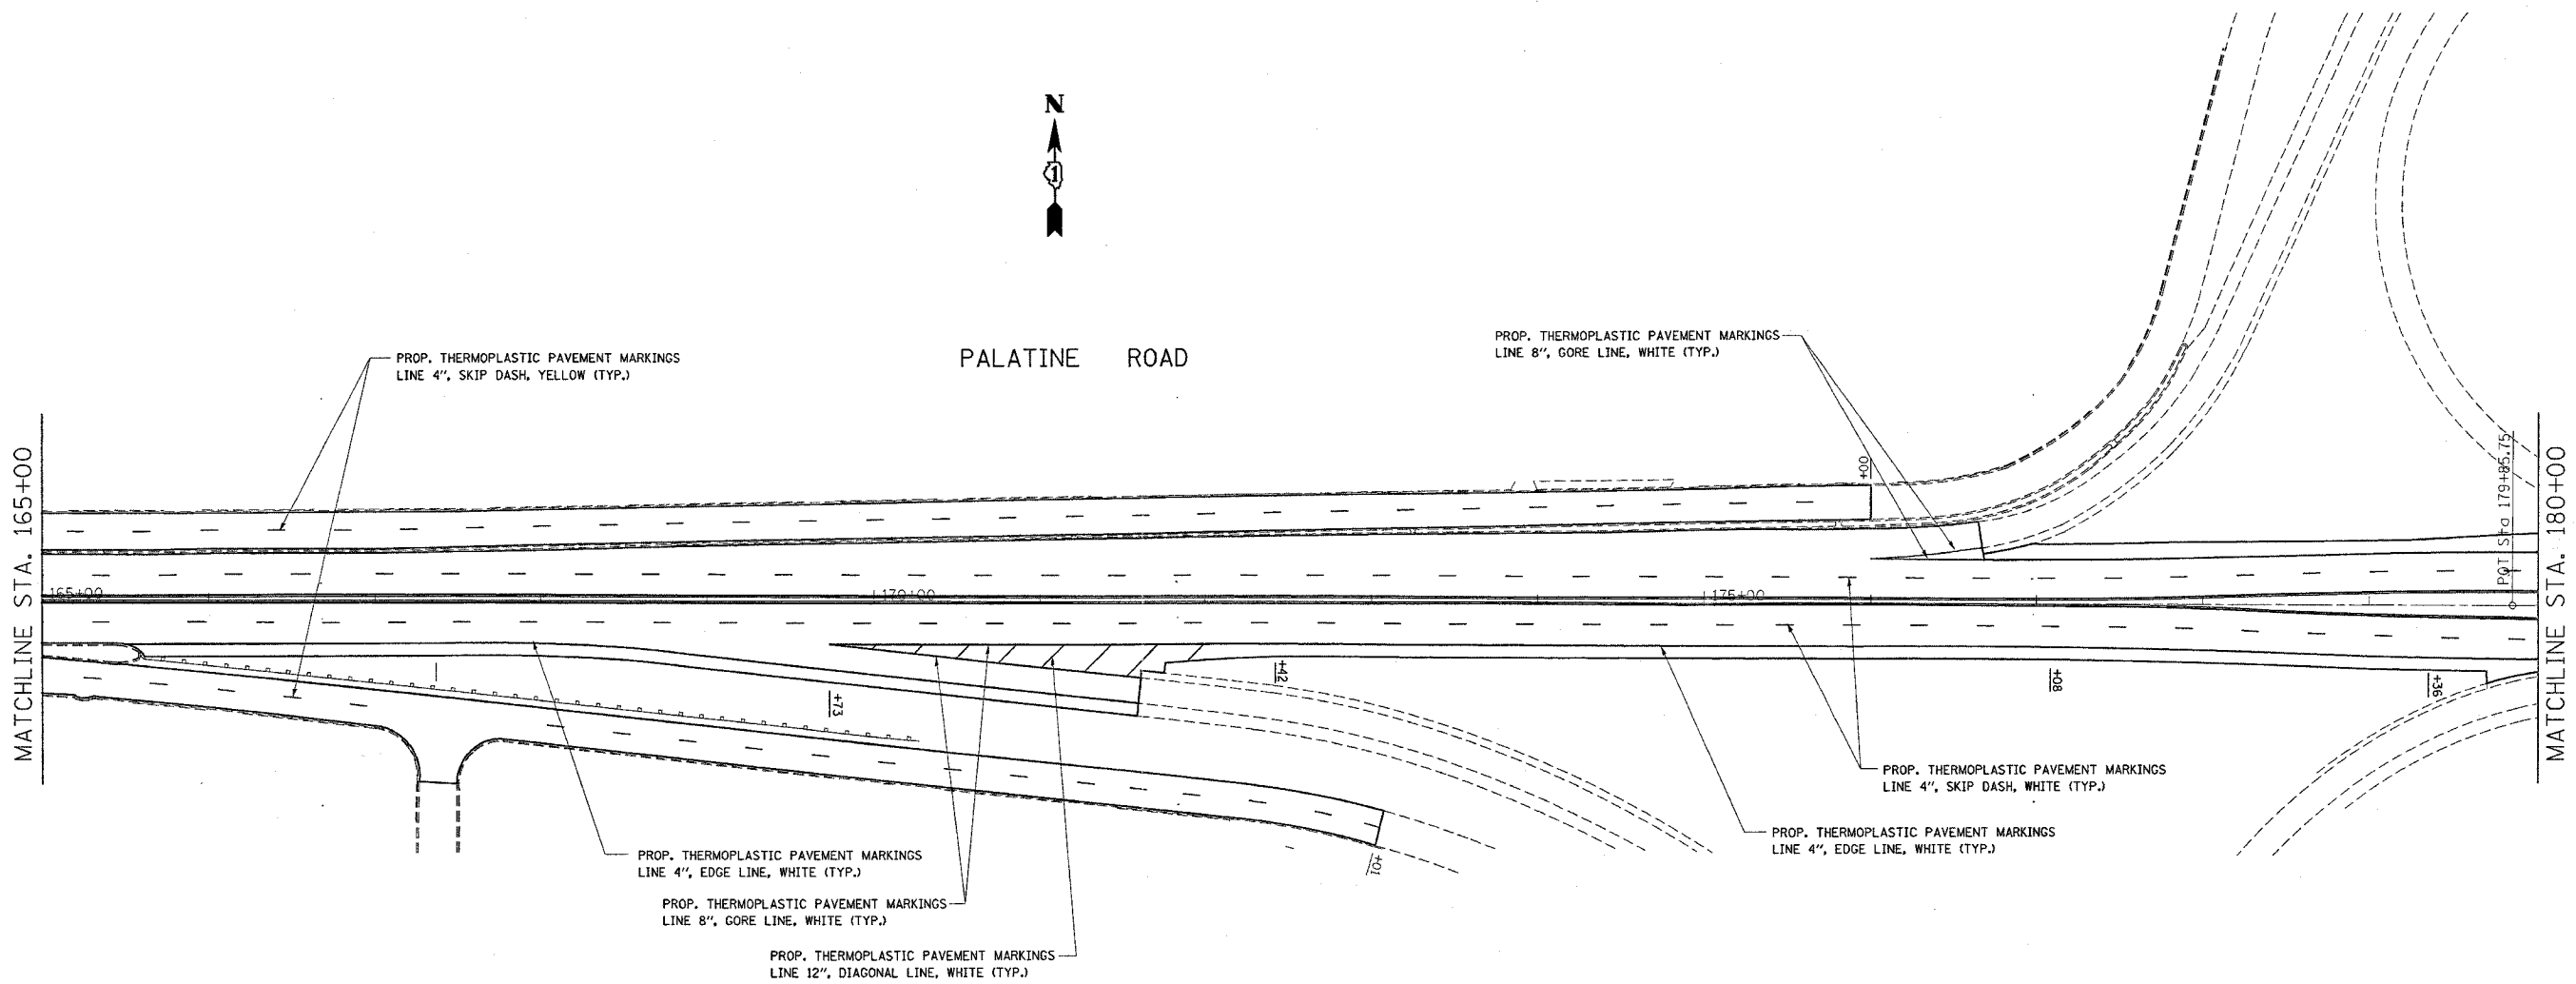

PROP. THERMOPLASTIC PAVEMENT MARKINGS
LINE 4", SKIP DASH, YELLOW (TYP.)

PROP. THERMOPLASTIC PAVEMENT MARKINGS
LINE 8", GORE LINE, WHITE (TYP.)

PROP. THERMOPLASTIC PAVEMENT MARKINGS
LINE 4", EDGE LINE, WHITE (TYP.)

PROP. THERMOPLASTIC PAVEMENT MARKINGS
LINE 8", GORE LINE, WHITE (TYP.)

PROP. THERMOPLASTIC PAVEMENT MARKINGS
LINE 12", DIAGONAL LINE, WHITE (TYP.)

PROP. THERMOPLASTIC PAVEMENT MARKINGS
LINE 4", SKIP DASH, WHITE (TYP.)

PROP. THERMOPLASTIC PAVEMENT MARKINGS
LINE 4", EDGE LINE, WHITE (TYP.)

REVISIONS	
NAME	DATE

ILLINOIS DEPARTMENT OF TRANSPORTATION
FAP 305/ FAU 1285
(PALATINE ROAD)
CEDAR STREET TO EAST OF US 12
PROPOSED PAVEMENT
MARKING PLANS
SCALE: VERT. _____
HORIZ. _____
DATE 12/15/2004
DRAWN BY _____
CHECKED BY _____