


F.A. RTE.	SECTION	COUNTY	TOTAL SHEETS	SHEET NO.
* 0913.1	COOK	61	37	

STA.	TO STA.
FED. ROAD DIST. NO. 1 ILLINOIS	FED. AID PROJECT

* FAP 305/ FAU 1285
 CONTRACT NO. 62849

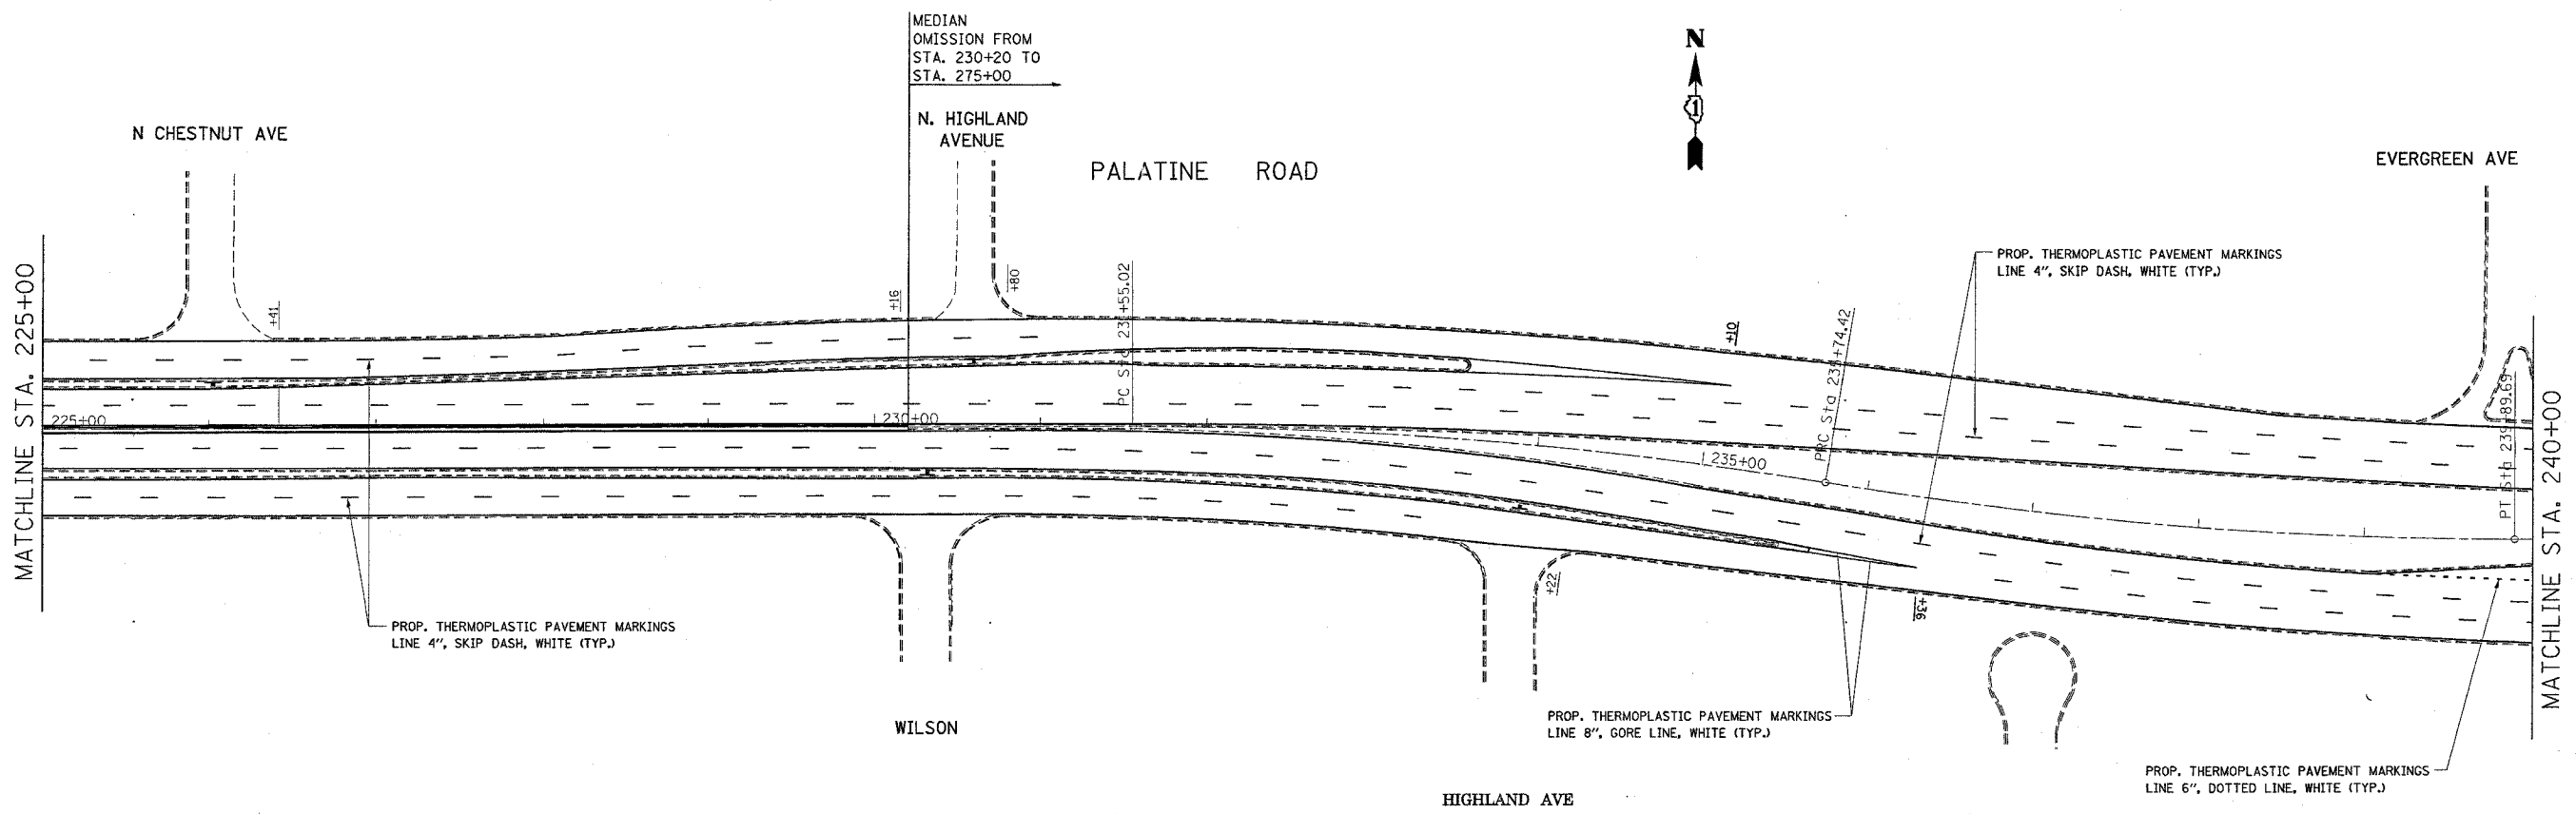

REVISIONS		ILLINOIS DEPARTMENT OF TRANSPORTATION	
NAME	DATE		
		FAP 305/ FAU 1285	
		(PALATINE ROAD)	
		CEDAR STREET TO EAST OF US 12	
		PROPOSED PAVEMENT	
		MARKING PLANS	
SCALE:	VERT.	DRAWN BY	
	HORIZ.	CHECKED BY	
DATE	12/16/2004		