



F.A.P. NO.	SECTION	COUNTY	TOTAL SHEETS	SHEET NO.
305	0913.1 RS-1	COOK	52	10
STA.	+	TO STA.	+	
FED. ROAD DIST. NO. 1	BLINDS	FED. AID PROJECT		

CONTRACT NO.: 62850

 TO BE REMOVED

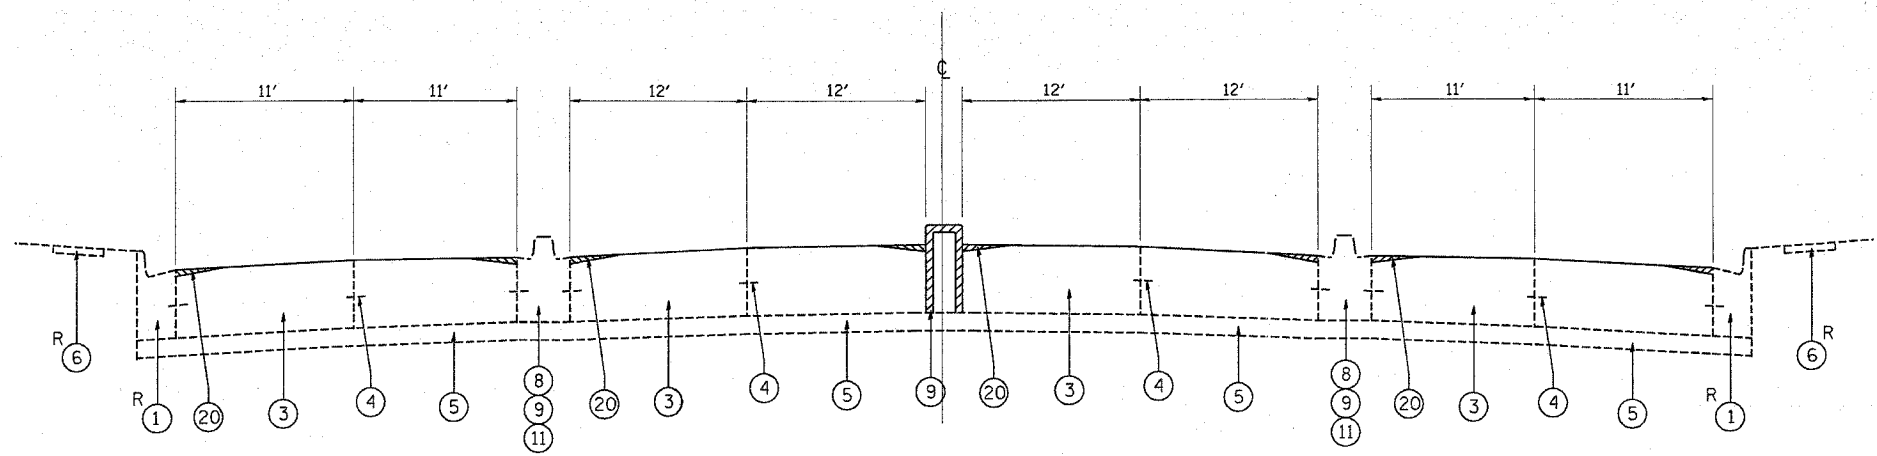

**EXISTING TYPICAL SECTION**  
 STA. 275+29 TO STA. 357+45 (WB) MAINLINE  
 STA. 278+65 TO STA. 357+45 (EB) MAINLINE  
 STA. 278+34 TO STA. 357+45 (EB) FRONTAGE  
 STA. 279+38 TO STA. 357+45 (WB) FRONTAGE

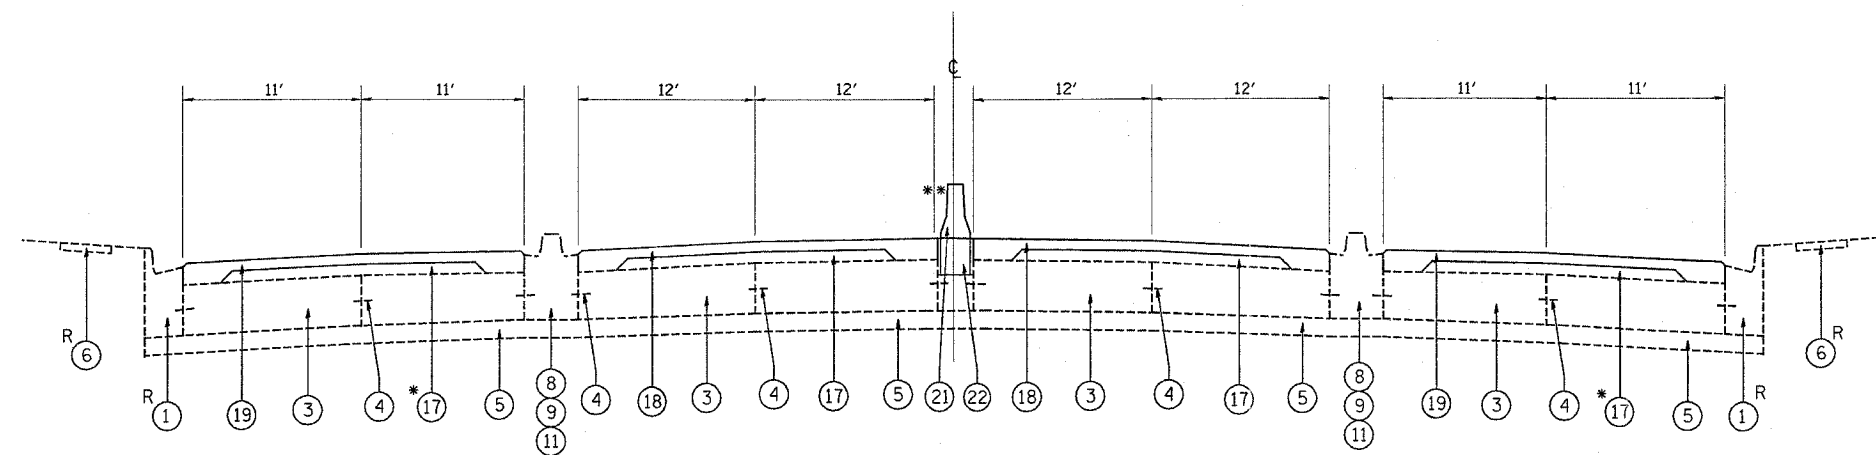

**PROPOSED TYPICAL SECTION**  
 STA. 275+29 TO STA. 357+45 (WB) MAINLINE  
 STA. 278+65 TO STA. 357+45 (EB) MAINLINE  
 STA. 278+33 TO STA. 357+45 (EB) FRONTAGE  
 STA. 279+37 TO STA. 357+45 (WB) FRONTAGE

**NOTE:**  
 \* LEVELING BINDER WILL BE 1" THICK WHEN BEING USED TO OVERLAY FRONTAGE RD.  
 \*\* THERE IS EXISTING TEMPORARY BARRIER WALL FROM STA. 340+14 TO STA. 361+00

- LEGEND:**
- ① EXISTING CONCRETE CURB AND GUTTER, TYPE B-6.12
  - ② EXISTING CONCRETE CURB, TYPE B
  - ③ EXISTING P.C.C. PAVEMENT, 9"
  - ④ EXISTING CONSTRUCTION LONGITUDINAL JOINT w/#5 DEFORMED BARS 30" LONG, 30" O.C.
  - ⑤ EXISTING STABILIZED SUB-BASE
  - ⑥ EXISTING P.C.C. SIDEWALK
  - ⑦ EXISTING BITUMINOUS SURFACE, 3"
  - ⑧ EXISTING P.C.C. MEDIAN SURFACE
  - ⑨ EXISTING SOLID BARRIER MEDIAN
  - ⑩ EXISTING TEMPORARY CONCRETE BARRIER WALL
  - ⑪ EXISTING BITUMINOUS MEDIAN SURFACE
  - ⑫ EXISTING LANDSCAPE MEDIAN
  - ⑬ EXISTING GRASS MEDIAN
  - ⑭ EXISTING TOPSOIL, 3"
  - ⑮ PROPOSED BITUMINOUS SURFACE REMOVAL, 2 1/2"
  - ⑯ PROPOSED BITUMINOUS SURFACE REMOVAL, 2 1/4"
  - ⑰ PROPOSED POLYMERIZED LEVELING BINDER (MACHINE METHOD), SUPERPAVE, IL-4.75, N50 3/4"
  - ⑱ PROPOSED POLYMERIZED BITUMINOUS CONCRETE SURFACE COURSE, SUPERPAVE, MIX "F", N90, 1 3/4"
  - ⑲ PROPOSED BITUMINOUS CONCRETE SURFACE COURSE, SUPERPAVE, MIX "D", N70, 1 1/2"
  - ⑳ PROPOSED P.C.C. SURFACE REMOVAL (VARIABLE DEPTH)
  - ㉑ PROPOSED TEMPORARY BARRIER WALL
  - ㉒ PROPOSED SUB-BASE GRANULAR MATERIAL, TYPE B 4"
  - R CURB AND GUTTER, SIDEWALK REMOVAL AND REPLACEMENT (LOCATION AS DIRECTED BY THE ENGINEER)

REVISIONS	
NAME	DATE

ILLINOIS DEPARTMENT OF TRANSPORTATION  
 TYPICAL SECTIONS  
 F.A.P. 305/PALATINE RD.  
 US 12 (RAND RD.) TO IL 21 (MILWAUKEE AVE.)  
 SCALE: \_\_\_\_\_ DRAWN BY \_\_\_\_\_  
 DATE \_\_\_\_\_ CHECKED BY \_\_\_\_\_

12/21/2004  
 c:\p\project\101805\101805.dwg  
 REF-  
 REF-  
 VI=