


F. A. P. NO.	SECTION	COUNTY	TOTAL SHEETS	SHEET NO.
305	0913.1 RS-1	COOK	52	11
STA. +	TO STA. +			
FED. ROAD DIST. NO. 1	ILLINOIS	FED. AID PROJECT		

CONTRACT NO.: 62850

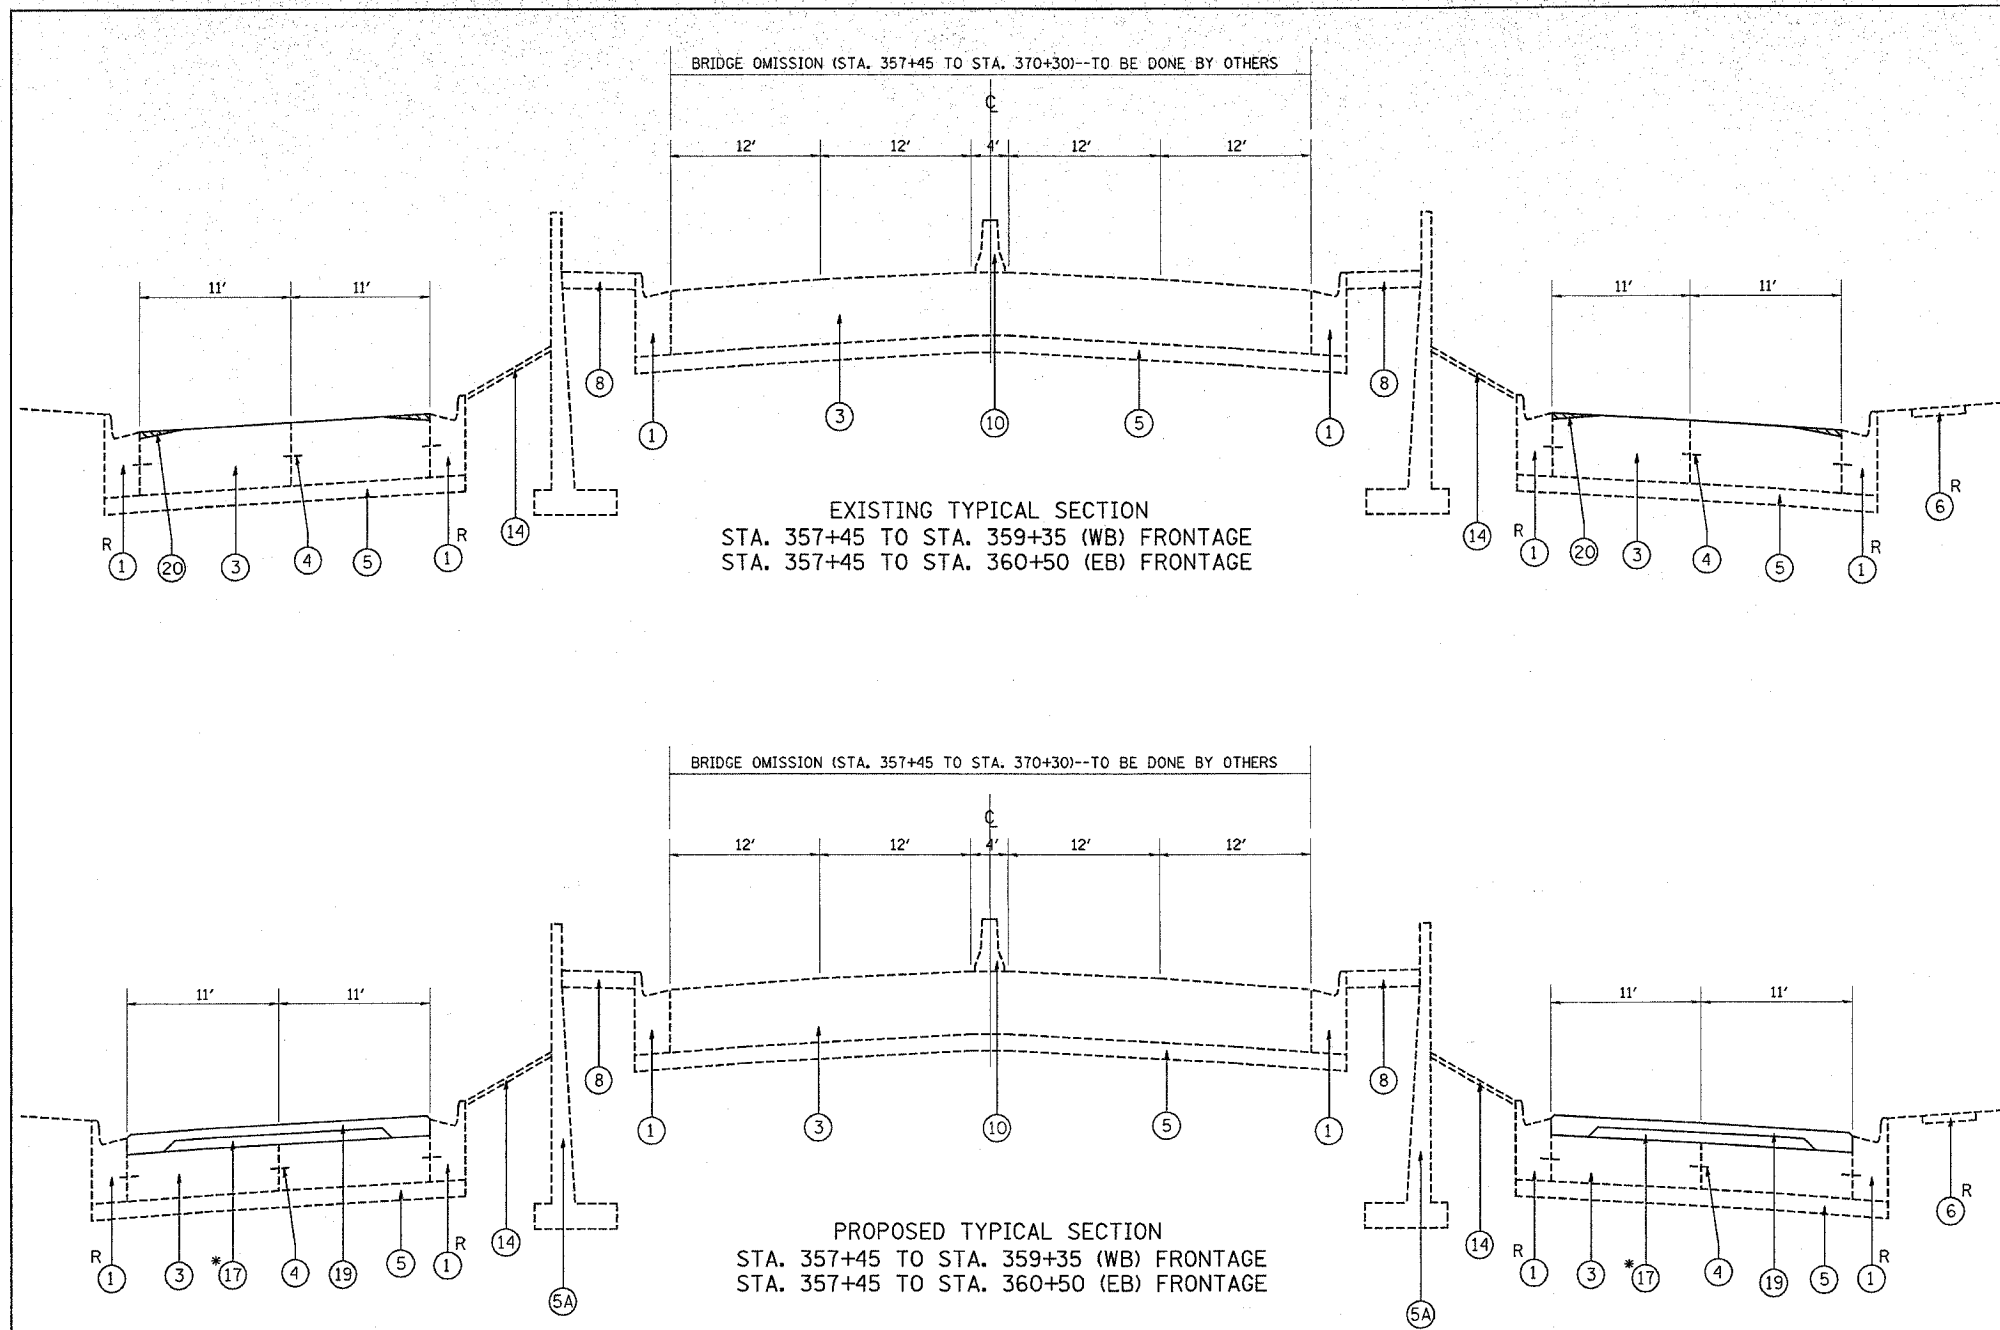

EXISTING TYPICAL SECTION  
 STA. 357+45 TO STA. 359+35 (WB) FRONTAGE  
 STA. 357+45 TO STA. 360+50 (EB) FRONTAGE

PROPOSED TYPICAL SECTION  
 STA. 357+45 TO STA. 359+35 (WB) FRONTAGE  
 STA. 357+45 TO STA. 360+50 (EB) FRONTAGE

**NOTE:**  
 \* LEVELING BINDER WILL BE 1" THICK WHEN BEING USED TO OVERLAY FRONTAGE RD.

- LEGEND:**
- ① EXISTING CONCRETE CURB AND GUTTER, TYPE B-6.12
  - ② EXISTING CONCRETE CURB, TYPE B
  - ③ EXISTING P.C.C. PAVEMENT, 9"
  - ④ EXISTING CONSTRUCTION LONGITUDINAL JOINT w/#5 DEFORMED BARS 30" LONG, 30" O.C.
  - ⑤ EXISTING STABILIZED SUB-BASE
  - ⑤A EXISTING RETAINING WALL
  - ⑥ EXISTING P.C.C. SIDEWALK
  - ⑦ EXISTING BITUMINOUS SURFACE, 3"
  - ⑧ EXISTING P.C.C. MEDIAN SURFACE
  - ⑨ EXISTING SOLID BARRIER MEDIAN
  - ⑩ EXISTING TEMPORARY CONCRETE BARRIER WALL
  - ⑪ EXISTING BITUMINOUS MEDIAN SURFACE
  - ⑫ EXISTING LANDSCAPE MEDIAN
  - ⑬ EXISTING GRASS MEDIAN
  - ⑭ EXISTING TOPSOIL, 3"
  - ⑮ PROPOSED BITUMINOUS SURFACE REMOVAL, 2 1/2"
  - ⑯ PROPOSED BITUMINOUS SURFACE REMOVAL, 2 1/4"
  - ⑰ PROPOSED POLYMERIZED LEVELING BINDER (MACHINE METHOD), SUPERPAVE, IL-4.75, N50 3/4"
  - ⑱ PROPOSED POLYMERIZED BITUMINOUS CONCRETE SURFACE COURSE, SUPERPAVE, MIX "F", N90, 1 3/4"
  - ⑲ PROPOSED BITUMINOUS CONCRETE SURFACE COURSE, SUPERPAVE, MIX "D", N70, 1 1/2"
  - ⑳ PROPOSED P.C.C. SURFACE REMOVAL (VARIABLE DEPTH)
  - ㉑ PROPOSED TEMPORARY BARRIER WALL
  - ㉒ PROPOSED SUB-BASE GRANULAR MATERIAL, TYPE 4"
  - R CURB AND GUTTER, SIDEWALK REMOVAL AND REPLACEMENT (LOCATION AS DIRECTED BY THE ENGINEER)

REVISIONS	
NAME	DATE

ILLINOIS DEPARTMENT OF TRANSPORTATION  
 TYPICAL SECTIONS  
 F.A.P. 305/PALATINE RD.  
 US 12 (RAND RD.) TO IL 21 (MILWAUKEE AVE.)  
 SCALE: \_\_\_\_\_ DRAWN BY \_\_\_\_\_  
 DATE \_\_\_\_\_ CHECKED BY \_\_\_\_\_