


F.A.P. RTE.	SECTION	COUNTY	TOTAL SHEETS	SHEET NO.
305	0913.1 RS-1	COOK	52	13
STA. TO STA.				
FED. ROAD DIST. NO. 1 ILLINOIS FED. AID PROJECT				


CONTRACT NO. 62850

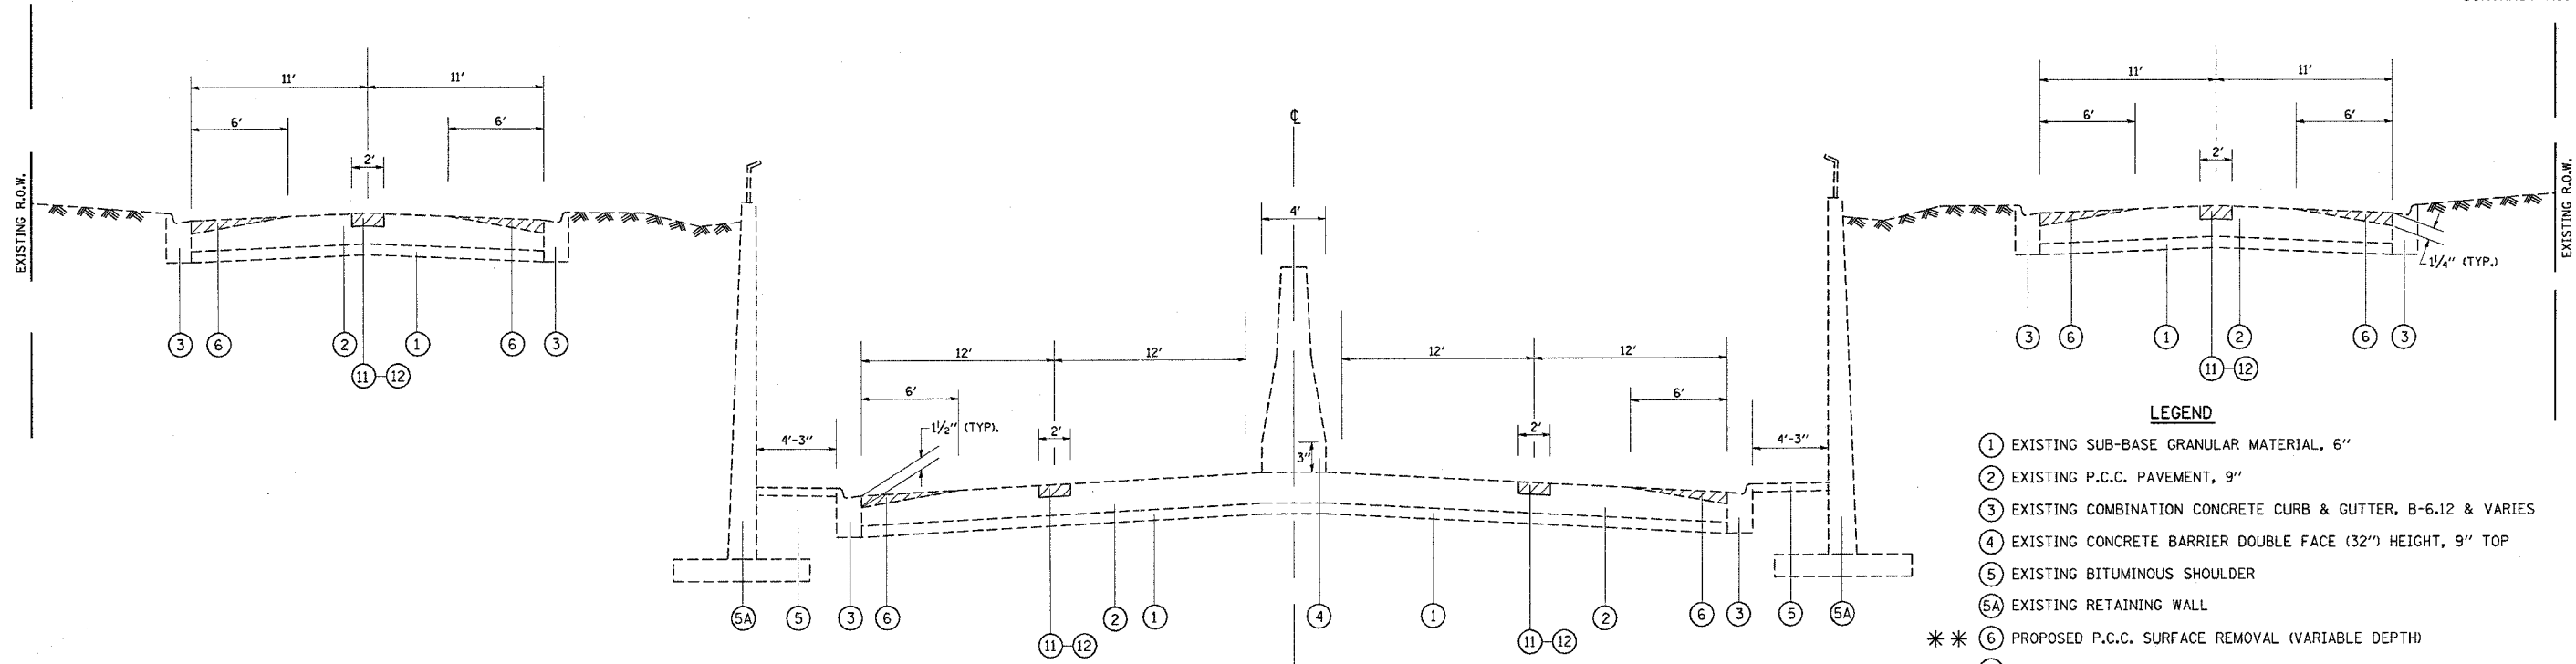

EXISTING TYPICAL SECTION
PALATINE ROAD
STA. 412+15 TO STA. 429+14
MAIN LINE AND FRONTAGE ROAD

LEGEND

- ① EXISTING SUB-BASE GRANULAR MATERIAL, 6"
- ② EXISTING P.C.C. PAVEMENT, 9"
- ③ EXISTING COMBINATION CONCRETE CURB & GUTTER, B-6.12 & VARIES
- ④ EXISTING CONCRETE BARRIER DOUBLE FACE (32") HEIGHT, 9" TOP
- ⑤ EXISTING BITUMINOUS SHOULDER
- ⑤A EXISTING RETAINING WALL
- ** ⑥ PROPOSED P.C.C. SURFACE REMOVAL (VARIABLE DEPTH)
- ⑦ PROPOSED POLYMERIZED LEVELING BINDER (MACHINE METHOD), SUPERPAVE, IL.-4.75, N50, 1"
- ⑧ PROPOSED POLYMERIZED LEVELING BINDER (MACHINE METHOD), SUPERPAVE, IL.-4.75, N50, 3/4"

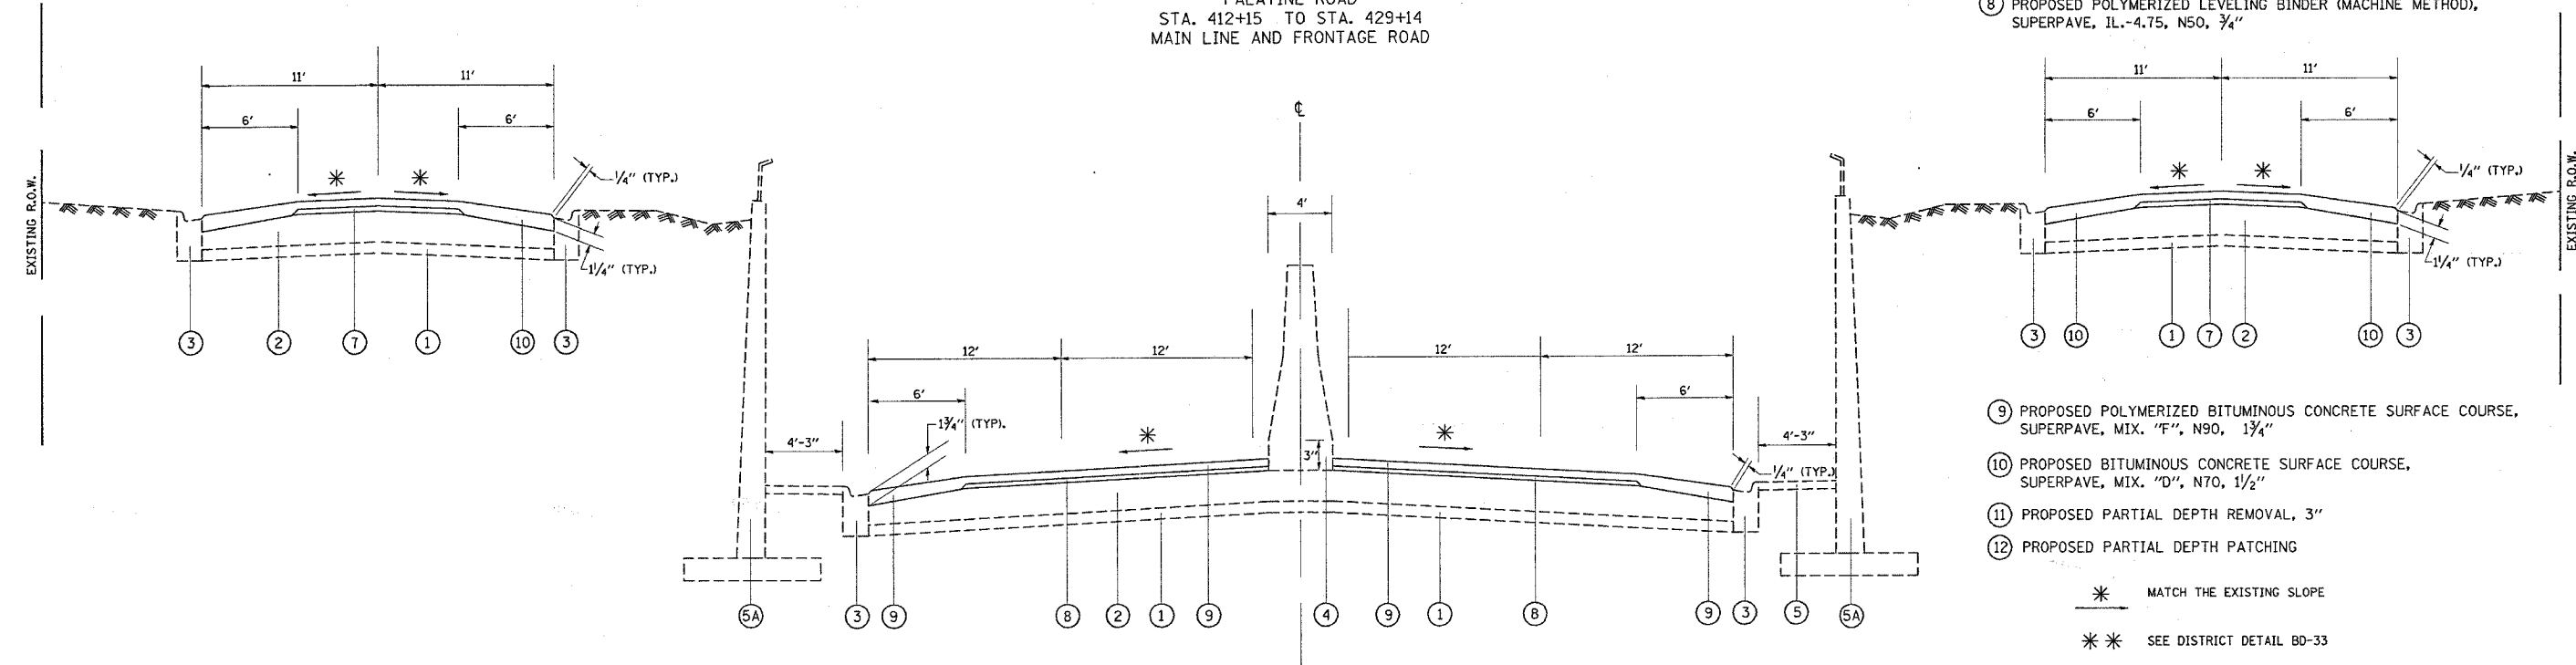

PROPOSED TYPICAL SECTION
PALATINE ROAD
STA. 412+15 TO STA. 429+14
MAIN LINE AND FRONTAGE ROAD

- ⑨ PROPOSED POLYMERIZED BITUMINOUS CONCRETE SURFACE COURSE, SUPERPAVE, MIX. "F", N90, 1 3/4"
- ⑩ PROPOSED BITUMINOUS CONCRETE SURFACE COURSE, SUPERPAVE, MIX. "D", N70, 1 1/2"
- ⑪ PROPOSED PARTIAL DEPTH REMOVAL, 3"
- ⑫ PROPOSED PARTIAL DEPTH PATCHING

* MATCH THE EXISTING SLOPE
** SEE DISTRICT DETAIL BD-33

REVISIONS	
NAME	DATE

ILLINOIS DEPARTMENT OF TRANSPORTATION

PALATINE ROAD
(U.S.12 TO U.S. 45/ IL 21)
TYPICAL SECTIONS

SCALE: NONE
DATE 12/21/2004

DRAWN BY
CHECKED BY