
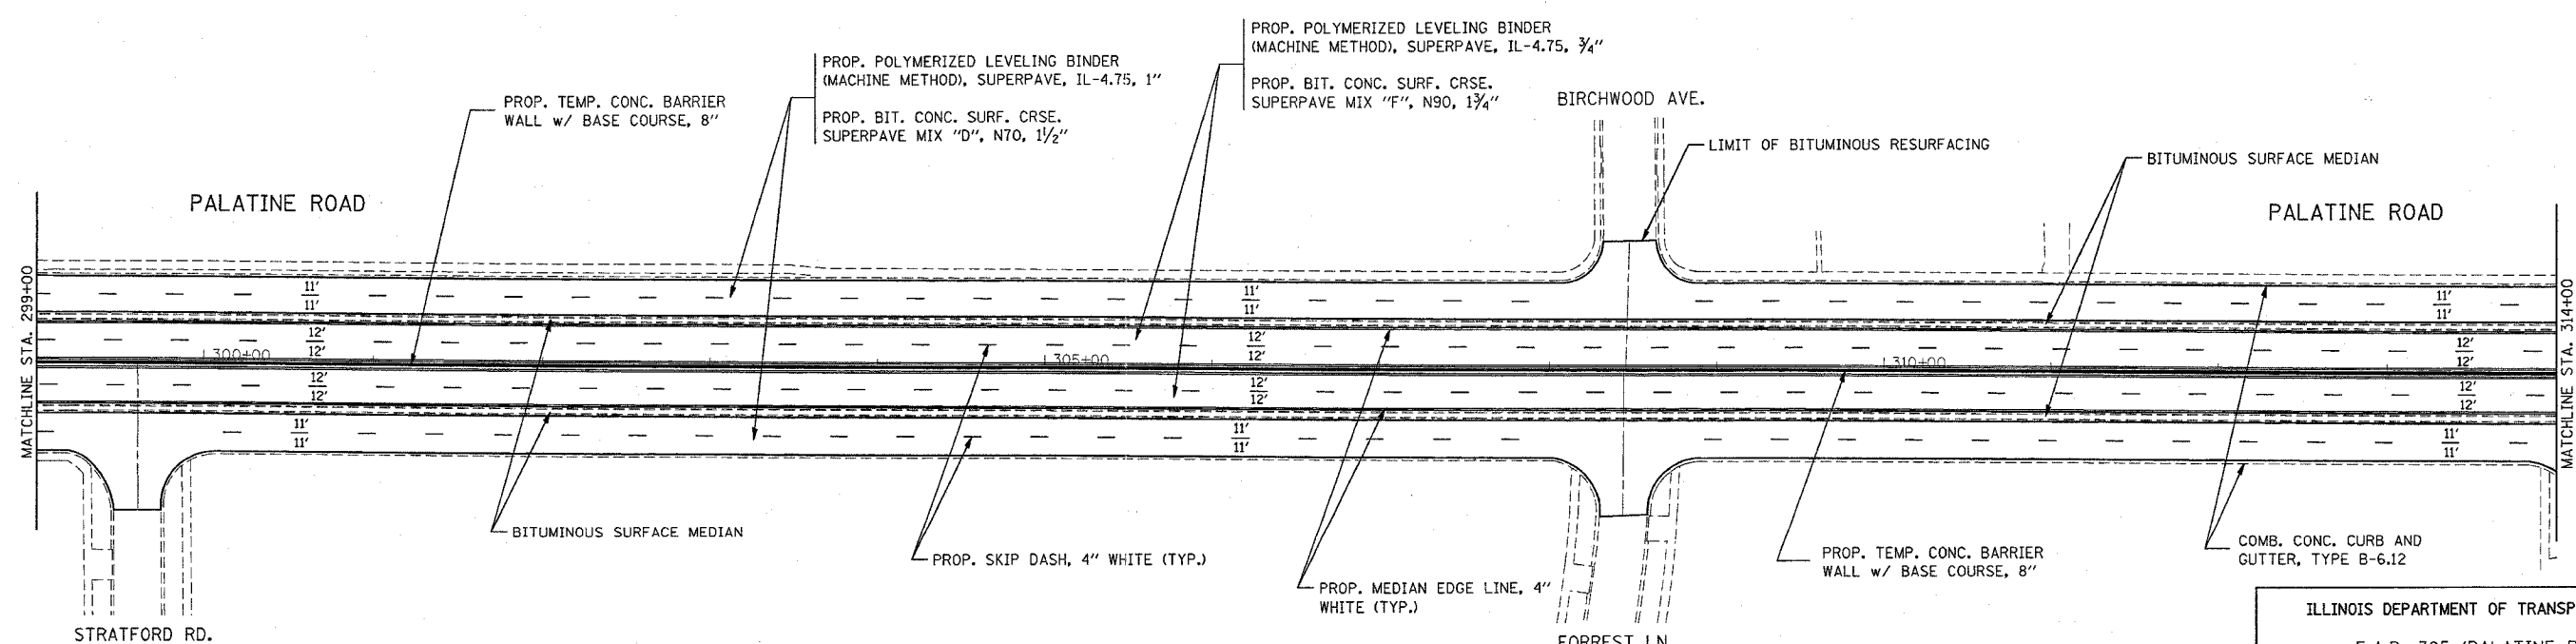


F.A.P. NO.	SECTION	COUNTY	TOTAL SHEETS	SHEET NO.
305	0913.1 RS-1	COOK	52	16
STA. 284+00		TO STA. 314+00		
FED. ROAD DIST. NO. 1		ILLINOIS	FED. AID PROJECT	

CONTRACT NO.: 62850

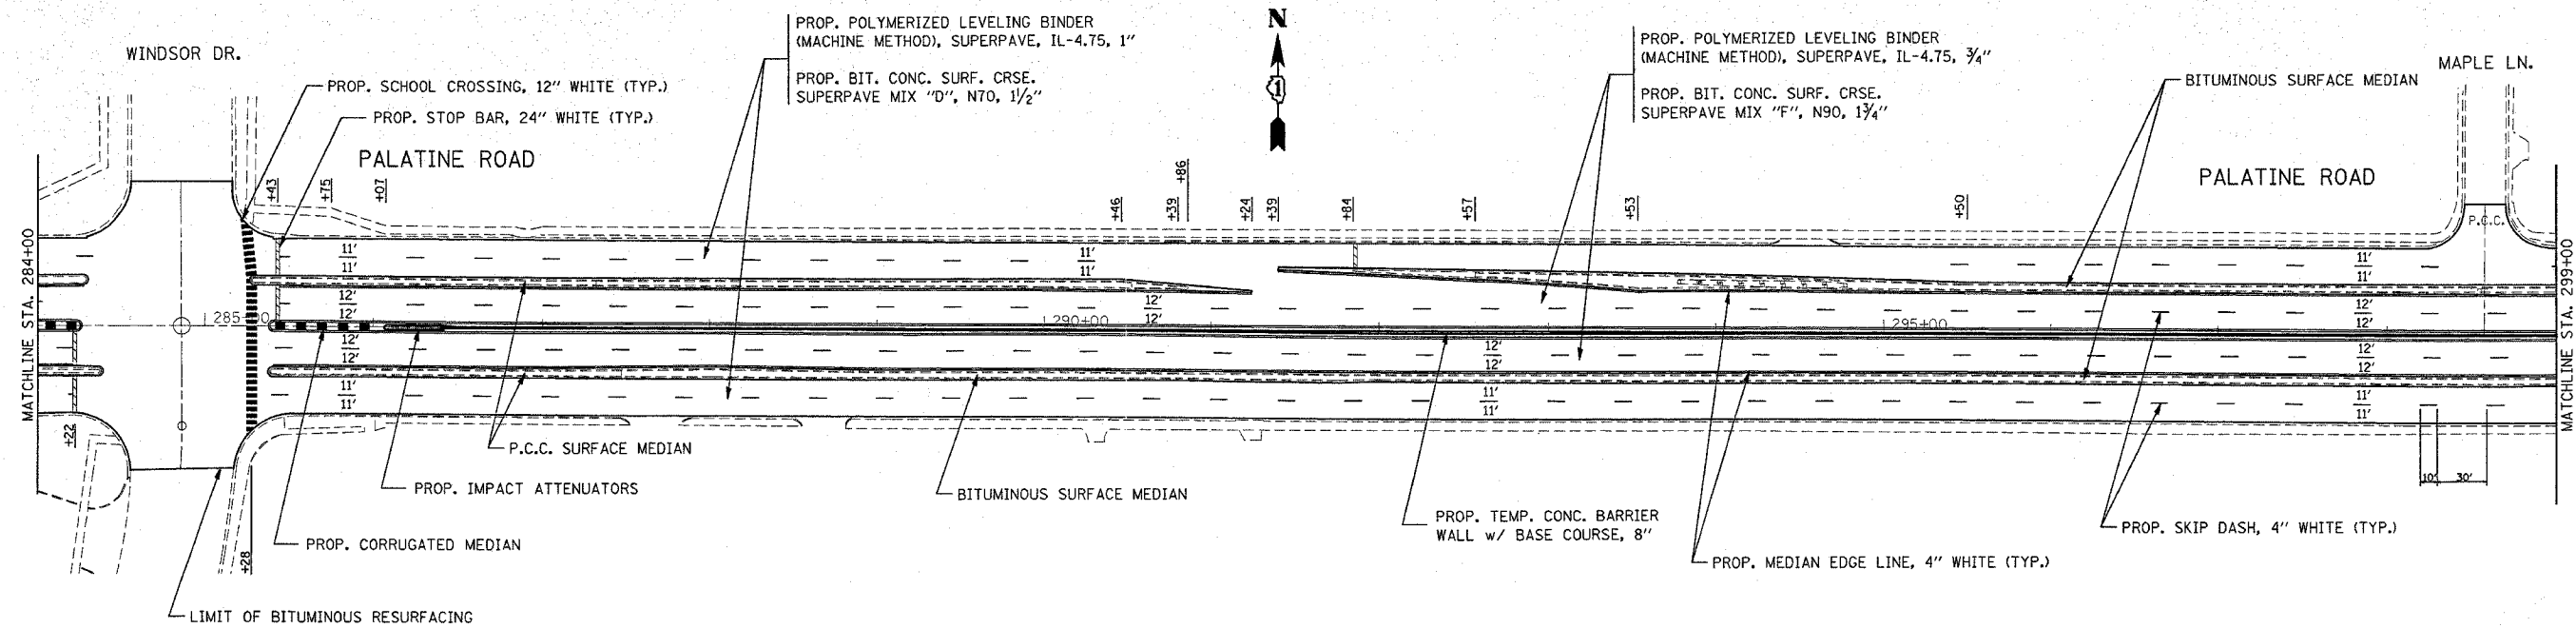

REVISIONS	
NAME	DATE

ILLINOIS DEPARTMENT OF TRANSPORTATION
 F.A.P. 305 (PALATINE RD.)
 US 12 (RAND RD.) TO IL 21 (MILWAUKEE AVE.)
 ROADWAY AND PAVEMENT MARKING PLANS
 SCALE: VERT. 1"=50'
 HORIZ. 1"=50'
 DATE 12/21/2004
 DRAWN BY
 CHECKED BY

12/21/2004
 c:\p\project\011005\011005.dwg
 REF

08:34:53 12/21/2004