


|                       |             |                          |              |          |
|-----------------------|-------------|--------------------------|--------------|----------|
| F.A.P. RTE.           | SECTION     | COUNTY                   | TOTAL SHEETS | SHEET NO |
| 305                   | 0913.1 RS-1 | COOK                     | 51           | 23       |
| STA. 470+13           |             | TO STA. 485+48           |              |          |
| FED. ROAD DIST. NO. 1 |             | ILLINOIS HIGHWAY PROJECT |              |          |

62850

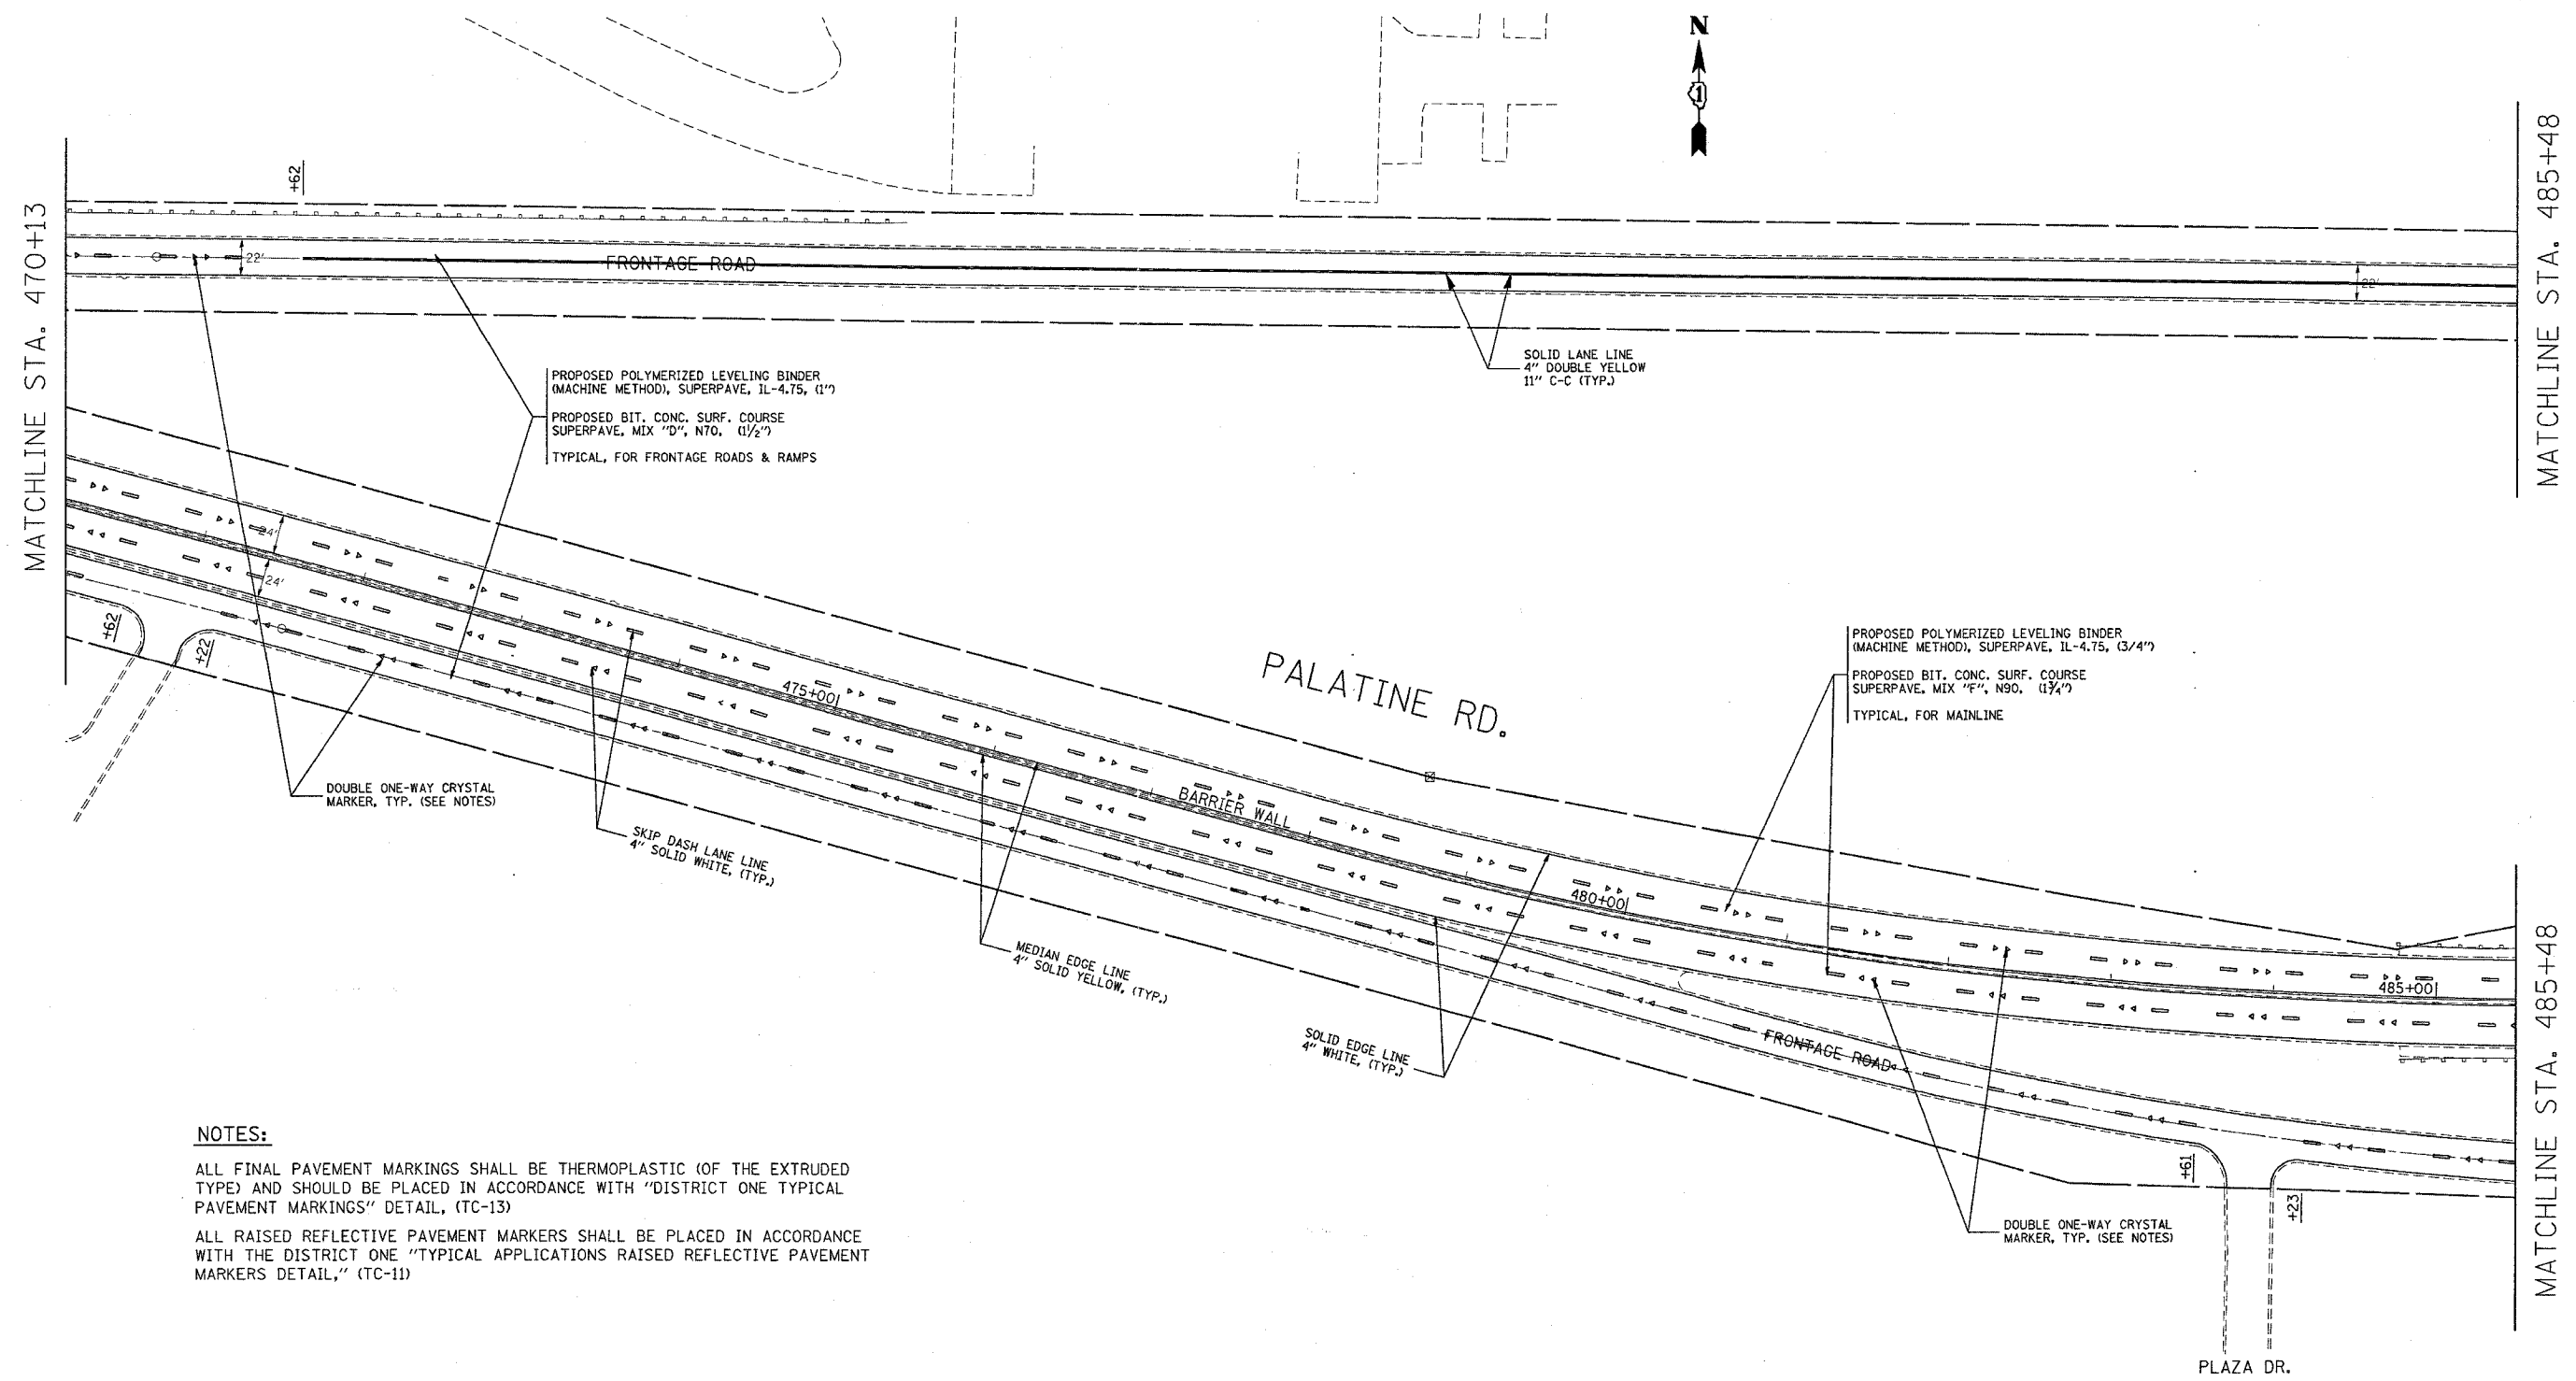

**NOTES:**

ALL FINAL PAVEMENT MARKINGS SHALL BE THERMOPLASTIC (OF THE EXTRUDED TYPE) AND SHOULD BE PLACED IN ACCORDANCE WITH "DISTRICT ONE TYPICAL PAVEMENT MARKINGS" DETAIL, (TC-13)

ALL RAISED REFLECTIVE PAVEMENT MARKERS SHALL BE PLACED IN ACCORDANCE WITH THE DISTRICT ONE "TYPICAL APPLICATIONS RAISED REFLECTIVE PAVEMENT MARKERS DETAIL," (TC-11)

PROSPECT HEIGHTS

| REVISIONS |      |
|-----------|------|
| NAME      | DATE |
|           |      |
|           |      |
|           |      |
|           |      |
|           |      |

ILLINOIS DEPARTMENT OF TRANSPORTATION

**PALATINE ROAD**

**PROPOSED ROADWAY AND PAVEMENT MARKING PLAN**

SCALE: VERT. 1"=50'  
 HORIZ. 1"=50'

DATE 12/22/2004

DRAWN BY  
 CHECKED BY

12/22/2004  
 c:\p\c\lect\gd\101805\pl\101805oc.m32  
 REF