


F.A.P. RTE.	SECTION	COUNTY	TOTAL SHEETS	SHEET NO.
305	D913.1 RS-1	COOK	51	24
STA. 485+48		TO STA. 500+93		
FED. ROAD DIST. NO. 1		ILLINOIS	HIGHWAY PROJECT	

62850

MATCHLINE STA. 485+48

MATCHLINE STA. 485+48

MATCHLINE STA. 500+93

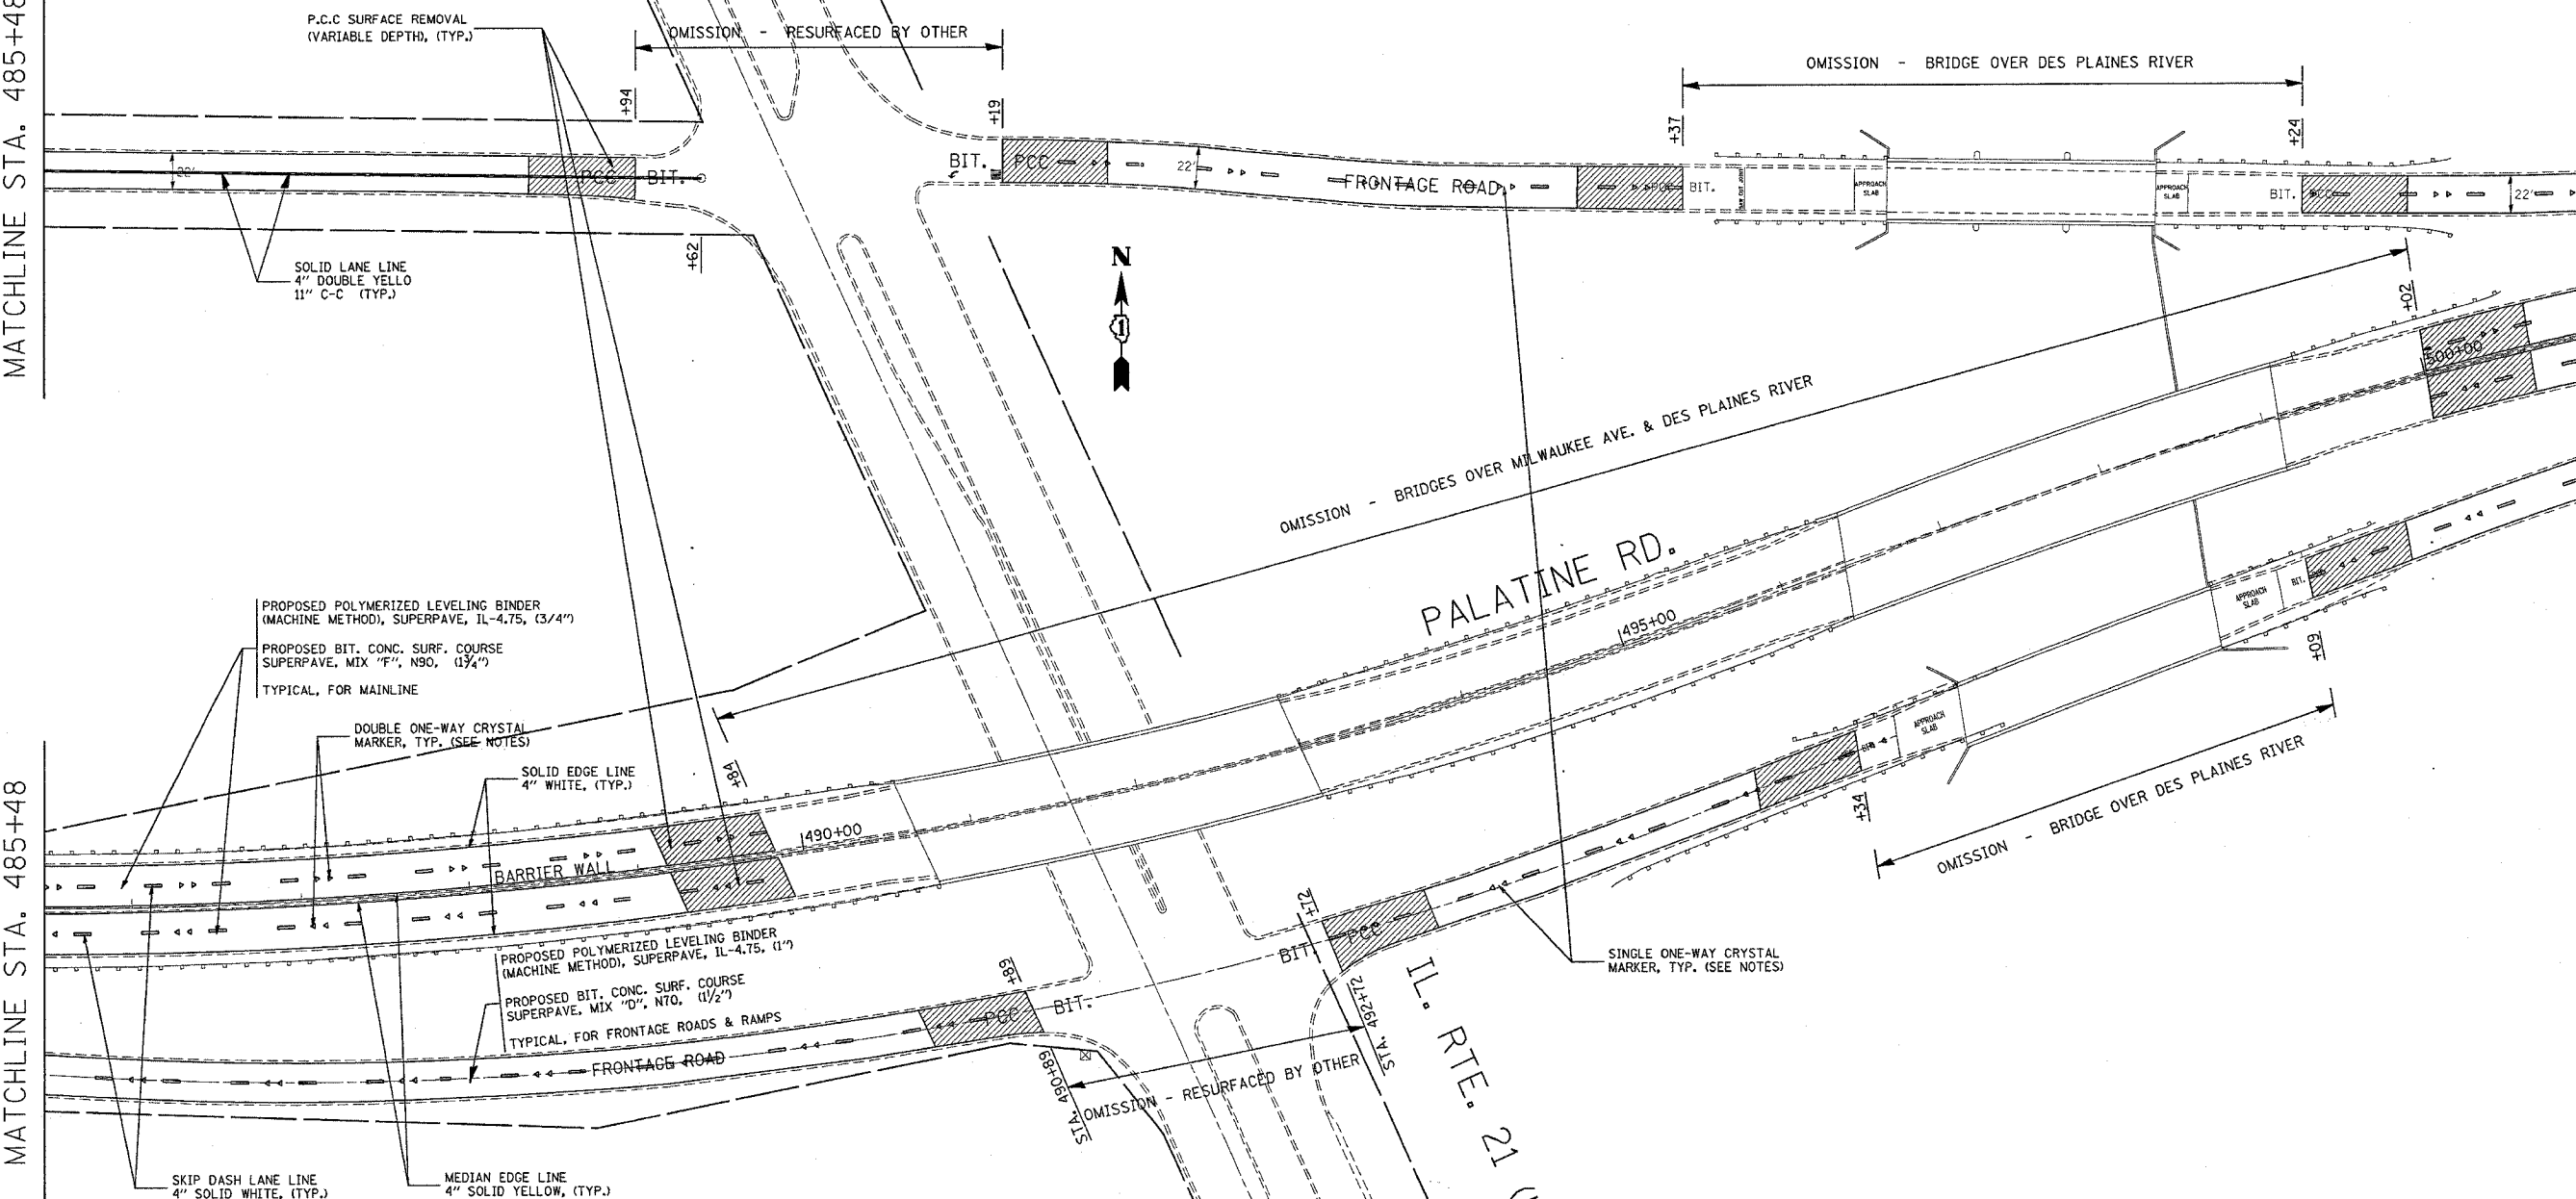

NOTES:

ALL FINAL PAVEMENT MARKINGS SHALL BE THERMOPLASTIC (OF THE EXTRUDED TYPE) AND SHOULD BE PLACED IN ACCORDANCE WITH "DISTRICT ONE TYPICAL PAVEMENT MARKINGS" DETAIL, (TC-13)

ALL RAISED REFLECTIVE PAVEMENT MARKERS SHALL BE PLACED IN ACCORDANCE WITH THE DISTRICT ONE "TYPICAL APPLICATIONS RAISED REFLECTIVE PAVEMENT MARKERS DETAIL," (TC-11)

REVISIONS	
NAME	DATE

ILLINOIS DEPARTMENT OF TRANSPORTATION

PALATINE ROAD

PROPOSED ROADWAY AND PAVEMENT MARKING PLAN

SCALE: VERT. 1"=50'
HORIZ. 1"=50'

DATE 12/22/2004

DRAWN BY
CHECKED BY

12/22/2004
c:\p\proj\sect\sl\018058\018058.dwg
REF-
VI=