
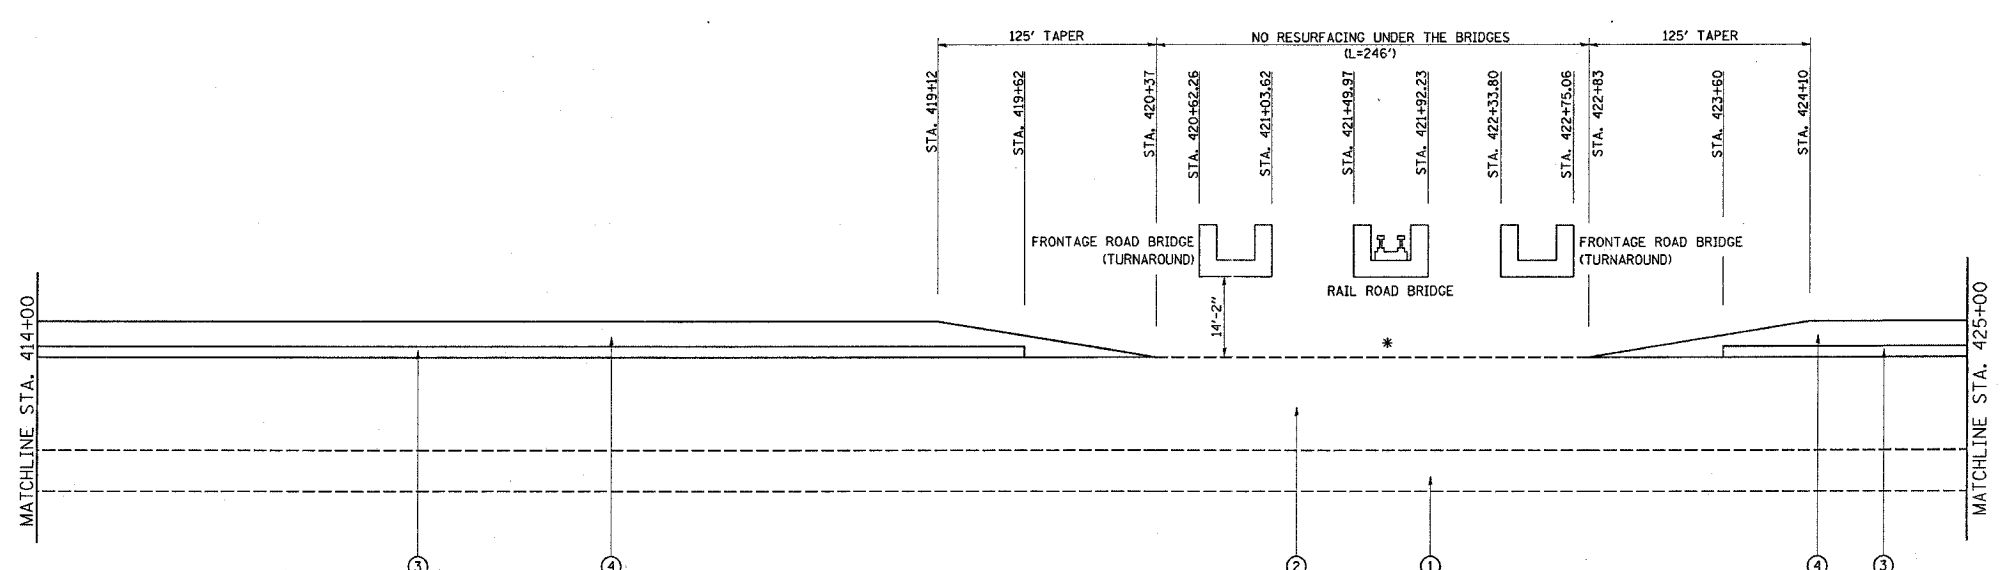


F.A.P. RTE.	SECTION	COUNTY	TOTAL SHEETS	SHEET NO.
305	0913.1 RS-1	COOK	52	26
STA. 414+00		TO STA. 425+00		
FED. ROAD DIST. NO. 1		ILLINOIS	FED. AID PROJECT	
CONTRACT NO. 62850				

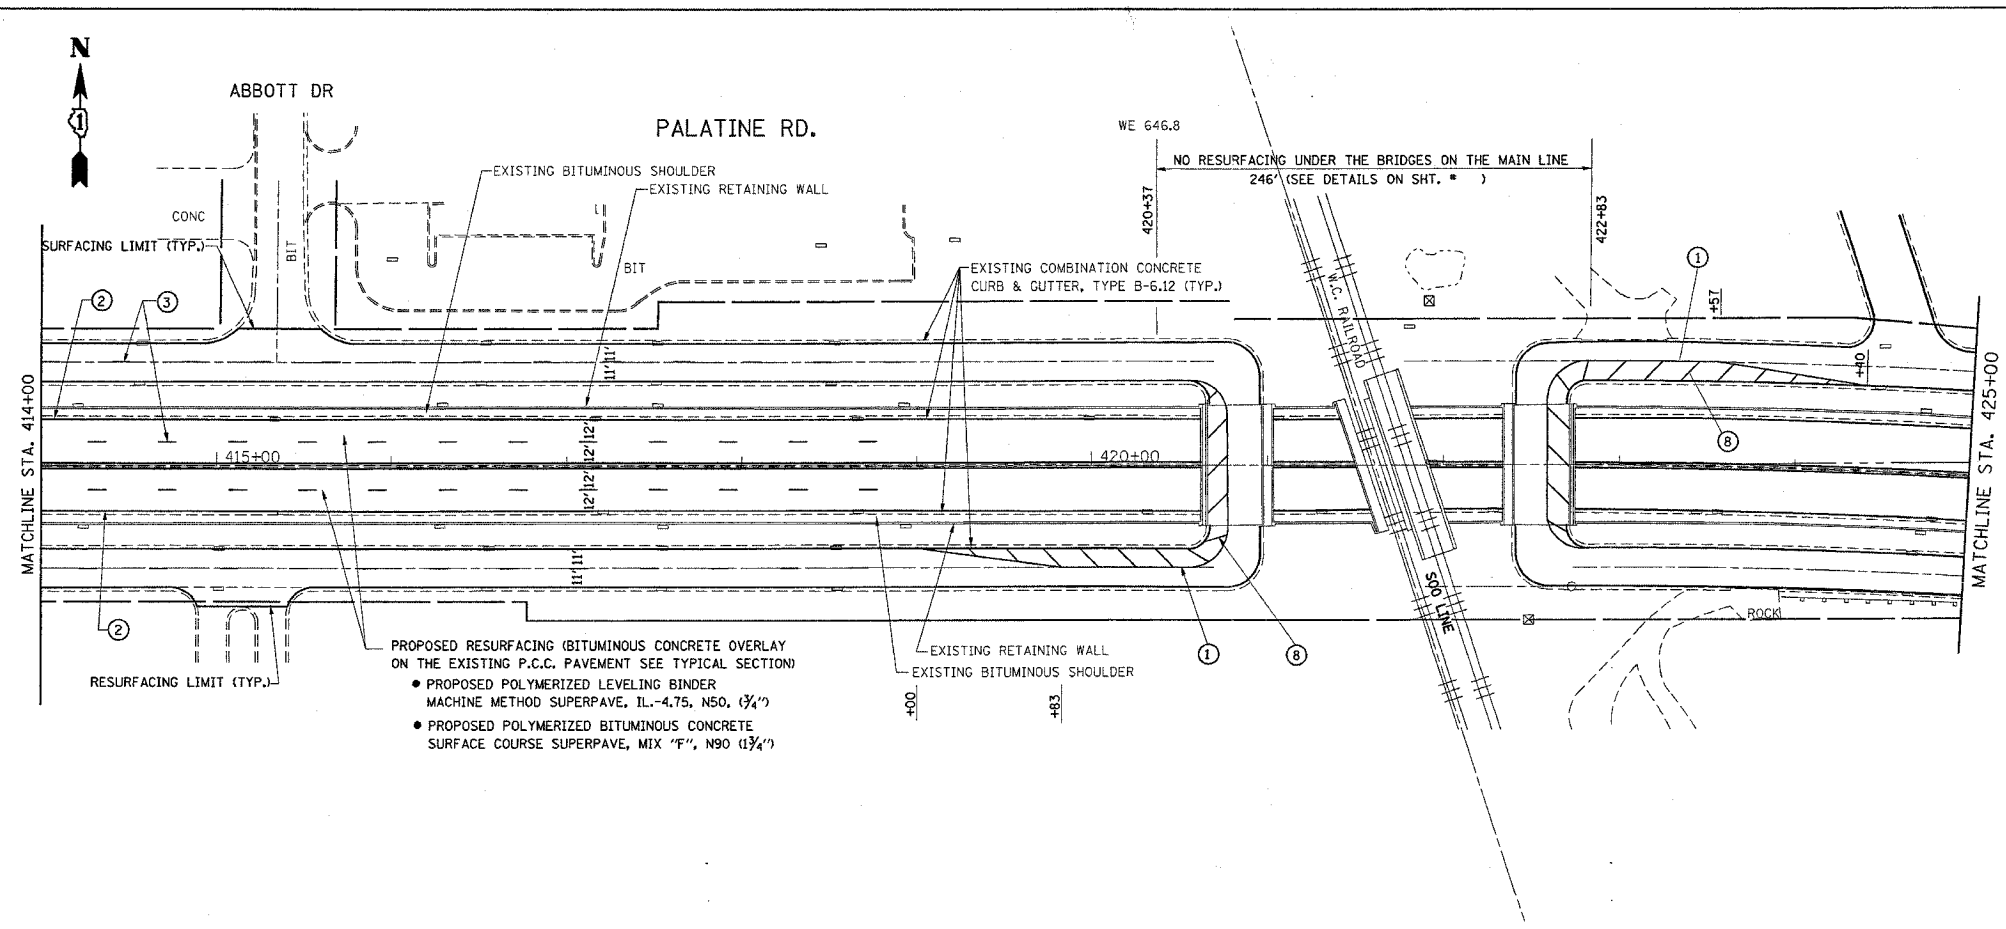

- LEGEND
- ① EXISTING P.C.C. PAVEMENT, (9")
  - ② EXISTING SUB-BASE GRANULAR MATERIAL, (6")
  - ③ PROPOSED POLYMERIZED LEVELING BINDER (MACHINE METHOD), SUPERPAVE, IL-4.75, N50 (3/4")
  - ④ PROPOSED POLYMERIZED BITUMINOUS CONCRETE SURFACE COURSE, SUPERPAVE, MIX "F", N90 (1 3/4")

\* CLASS "D" PATCHES ONLY ON EXISTING P.C.C. PAVEMENT UNDER THE BRIDGES

REVISIONS	
NAME	DATE

ILLINOIS DEPARTMENT OF TRANSPORTATION  
PALATINE ROAD  
(U.S. 12 TO U.S. 45/IL. 21)  
RESURFACING DETAILS  
AT WC RAILROAD BRIDGE  
SCALE: HORIZ. 1"=50'  
VERT. NONE  
DATE 12/21/2004  
DRAWN BY  
CHECKED BY