


F.A.P. NO.	SECTION	COUNTY	TOTAL SHEETS	SHEET NO.
305	0913.1 RS-1	COOK	52	27
STA.	+		TO STA. +	
FED. ROAD DIST. NO. 1	ILLINOIS	FED. AID PROJECT		

CONTRACT NO.: 62850

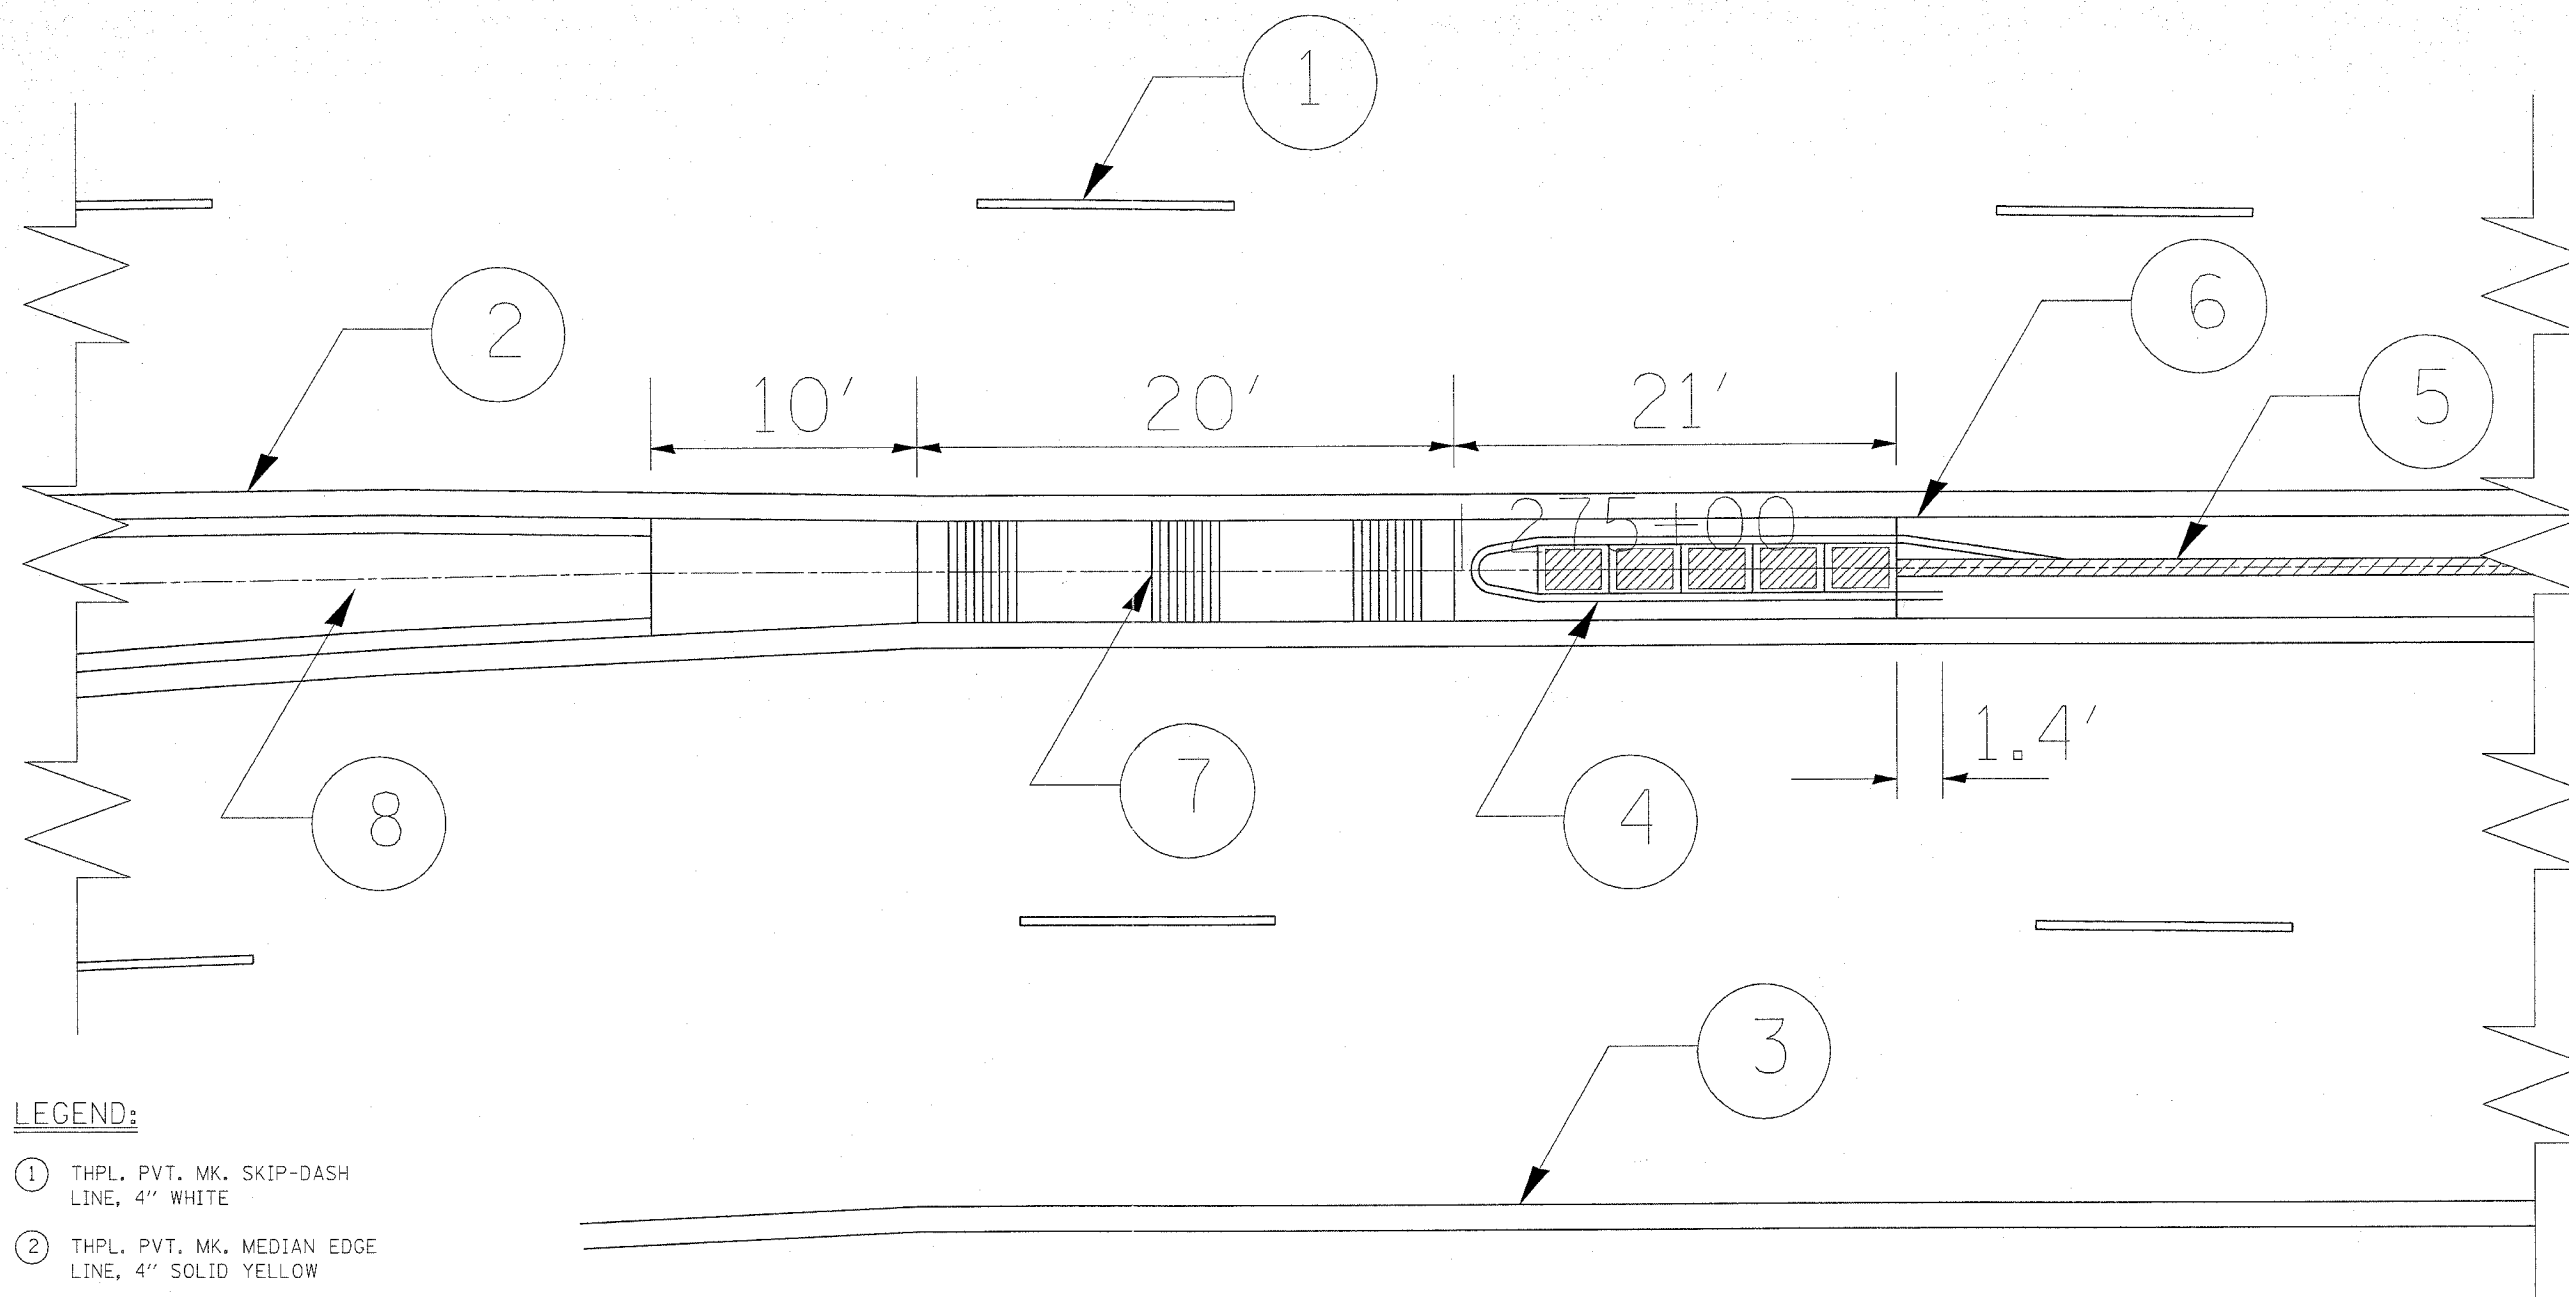

**LEGEND:**

- ① THPL. PVT. MK. SKIP-DASH LINE, 4" WHITE
- ② THPL. PVT. MK. MEDIAN EDGE LINE, 4" SOLID YELLOW
- ③ THPL. PVT. MK. MEDIAN EDGE LINE, 4" SOLID WHITE
- ④ IMPACT ATTENUATOR (SEVERE USE, NARROW) LEVEL 2
- ⑤ TEMP. CONC. BARRIER WALL
- ⑥ BIT. BASE COURSE, 8"
- ⑦ CORRUGATED MEDIAN
- ⑧ EXIST. P.C.C. SURFACE MEDIAN

REVISIONS	
NAME	DATE

ILLINOIS DEPARTMENT OF TRANSPORTATION  
 F.A.P. 305 (PALATINE RD.)  
 US 12 (RAND RD.) TO IL 21 (MILWAUKEE AVE.)  
 PROPOSED BARRIER WALL LOCATION DETAILS  
 SCALE: DRAWN NOT TO SCALE      DRAWN BY  
 DATE      CHECKED BY

12/21/2004  
 c:\projects\305\101805\101805.dwg  
 REF-  
 VI-