


F.A.P. NO.	SECTION	COUNTY	TOTAL SHEETS	SHEET NO.
305	0913.1 RS-1	COOK	52	28
STA.	+	TO STA.	+	
FED. ROAD DIST. NO. 1	ILLINOIS	FED. AID PROJECT		
CONTRACT NO.: 62850				

WINDSOR DRIVE

PALATINE ROAD

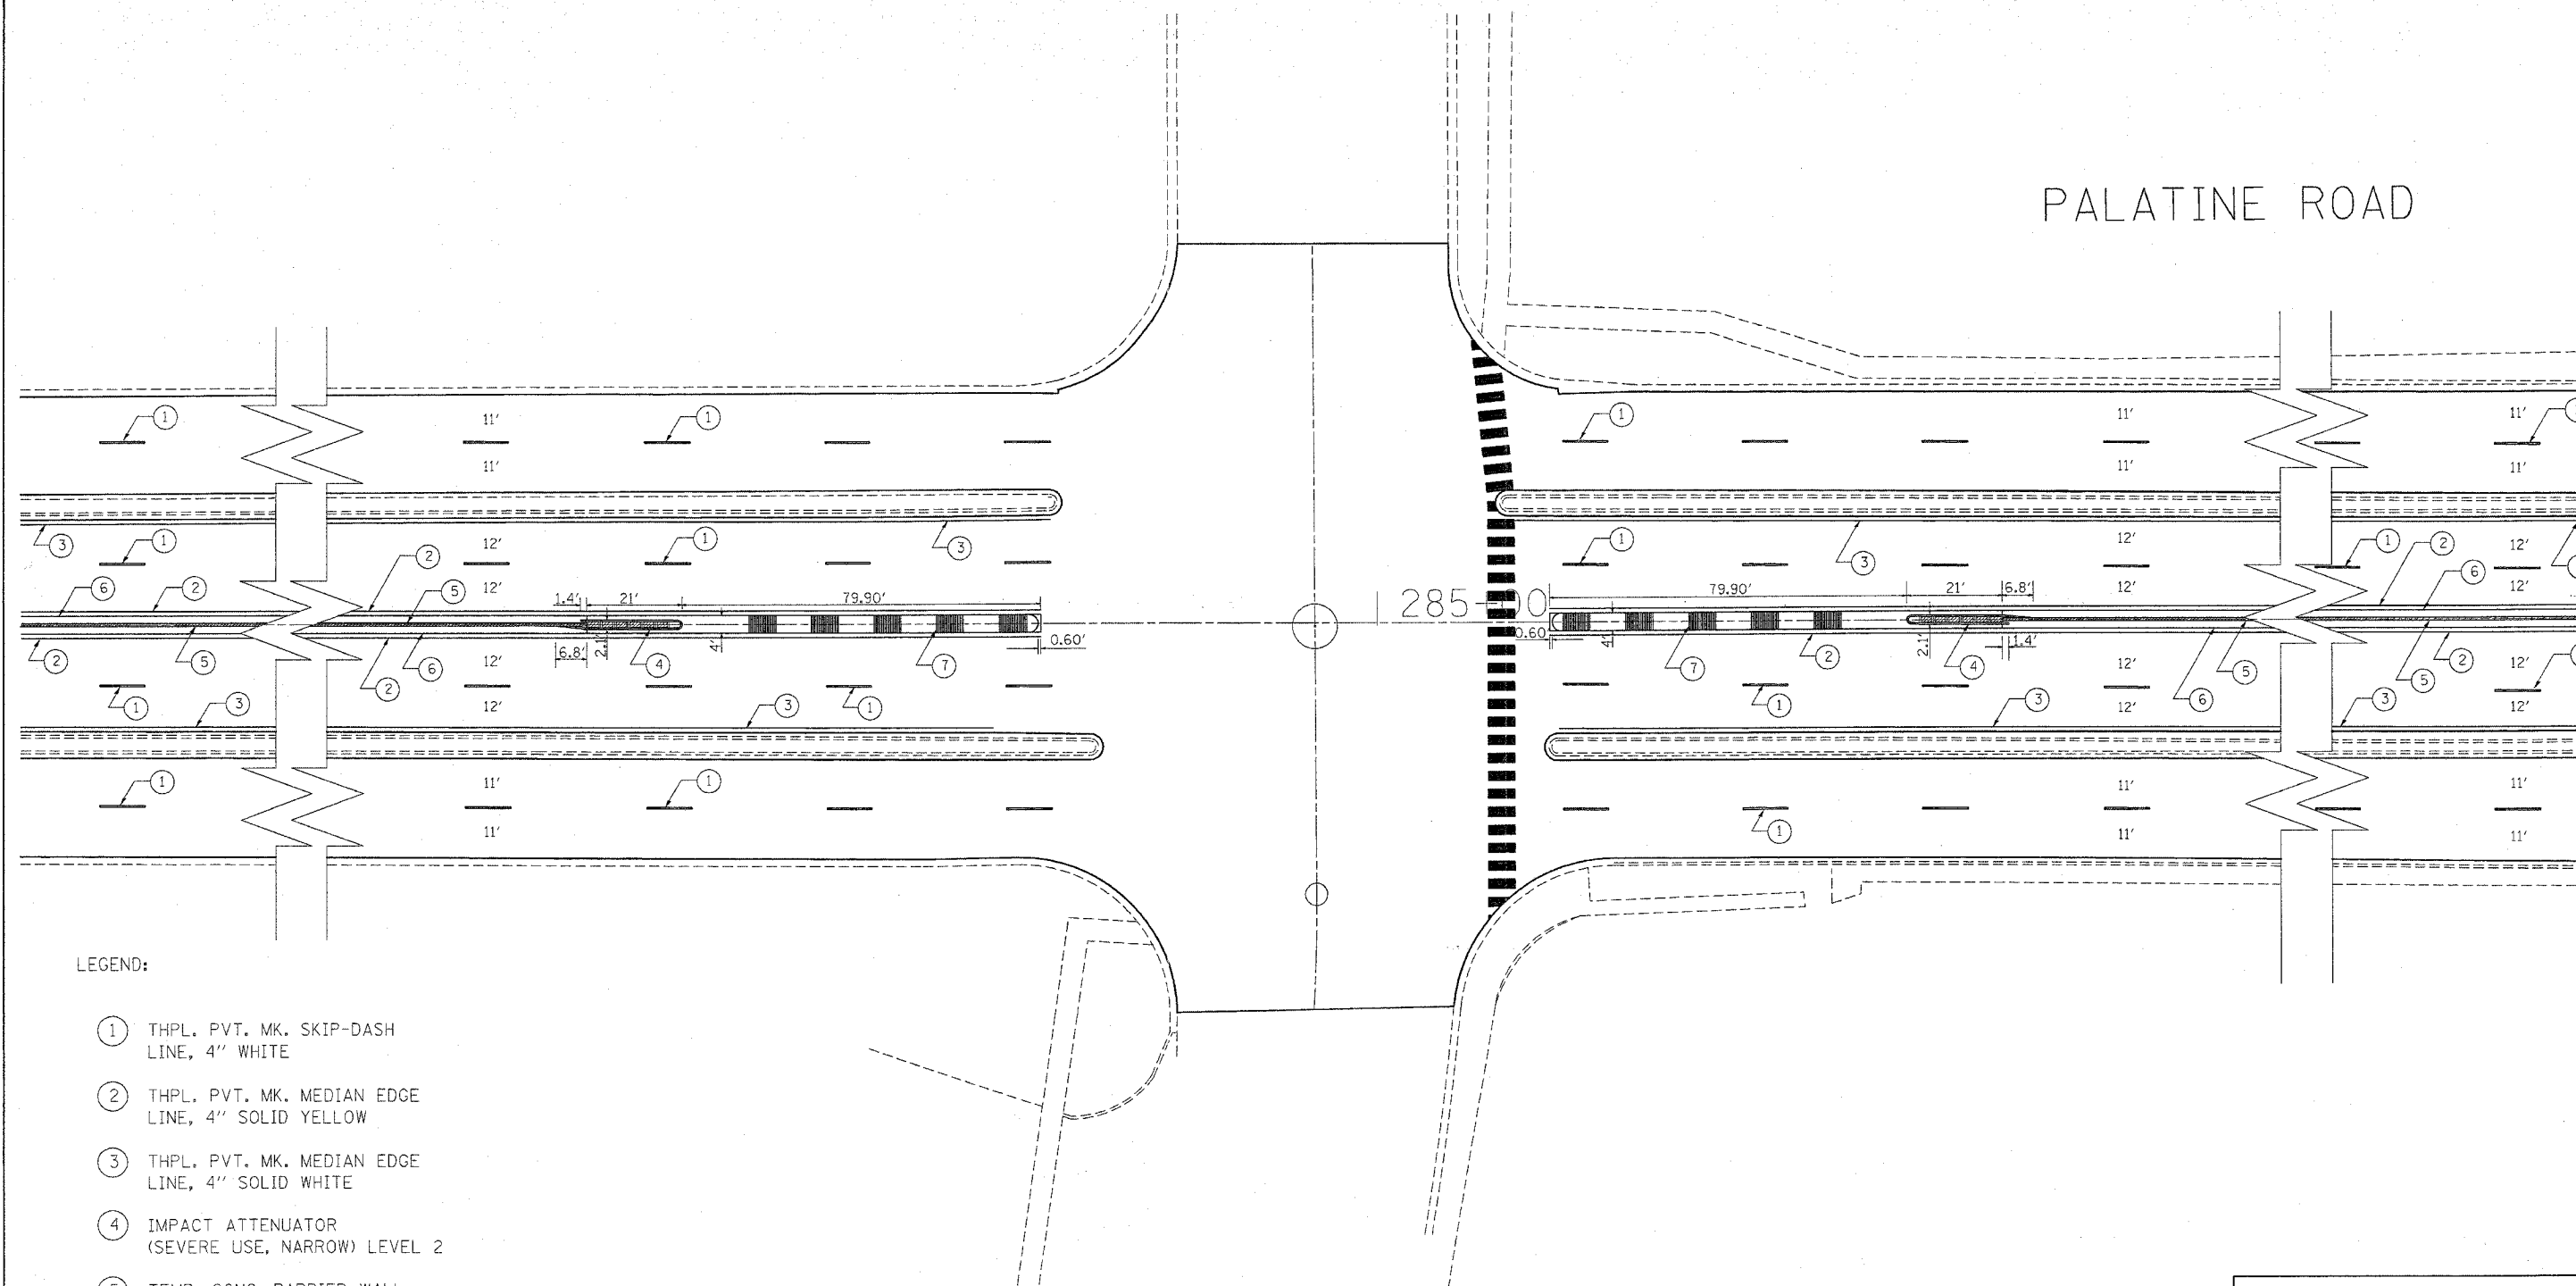

LEGEND:

- ① THPL. PVT. MK. SKIP-DASH LINE, 4" WHITE
- ② THPL. PVT. MK. MEDIAN EDGE LINE, 4" SOLID YELLOW
- ③ THPL. PVT. MK. MEDIAN EDGE LINE, 4" SOLID WHITE
- ④ IMPACT ATTENUATOR (SEVERE USE, NARROW) LEVEL 2
- ⑤ TEMP. CONC. BARRIER WALL
- ⑥ BIT. BASE COURSE, 8"
- ⑦ CORRUGATED MEDIAN

REVISIONS	
NAME	DATE

ILLINOIS DEPARTMENT OF TRANSPORTATION  
 F.A.P. 305 (PALATINE RD.)  
 US 12 (RAND RD.) TO IL 21 (MILWAUKEE AVE.)  
 PROPOSED BARRIER WALL LOCATION DETAILS  
 SCALE: DRAWN NOT TO SCALE  
 DATE \_\_\_\_\_ DRAWN BY \_\_\_\_\_  
 CHECKED BY \_\_\_\_\_