


F.A. RTL.	SECTION	COUNTY	TOTAL SHEETS	SHEET NO.
305	0913.1 RS-1	COOK	52	29
STA. +	TO STA. +			
FED. ROAD DIST. NO. 1	ILLINOIS	FED. AID PROJECT		
CONTRACT NO.: 62850				

SCHOENBECK RD.

PALATINE ROAD

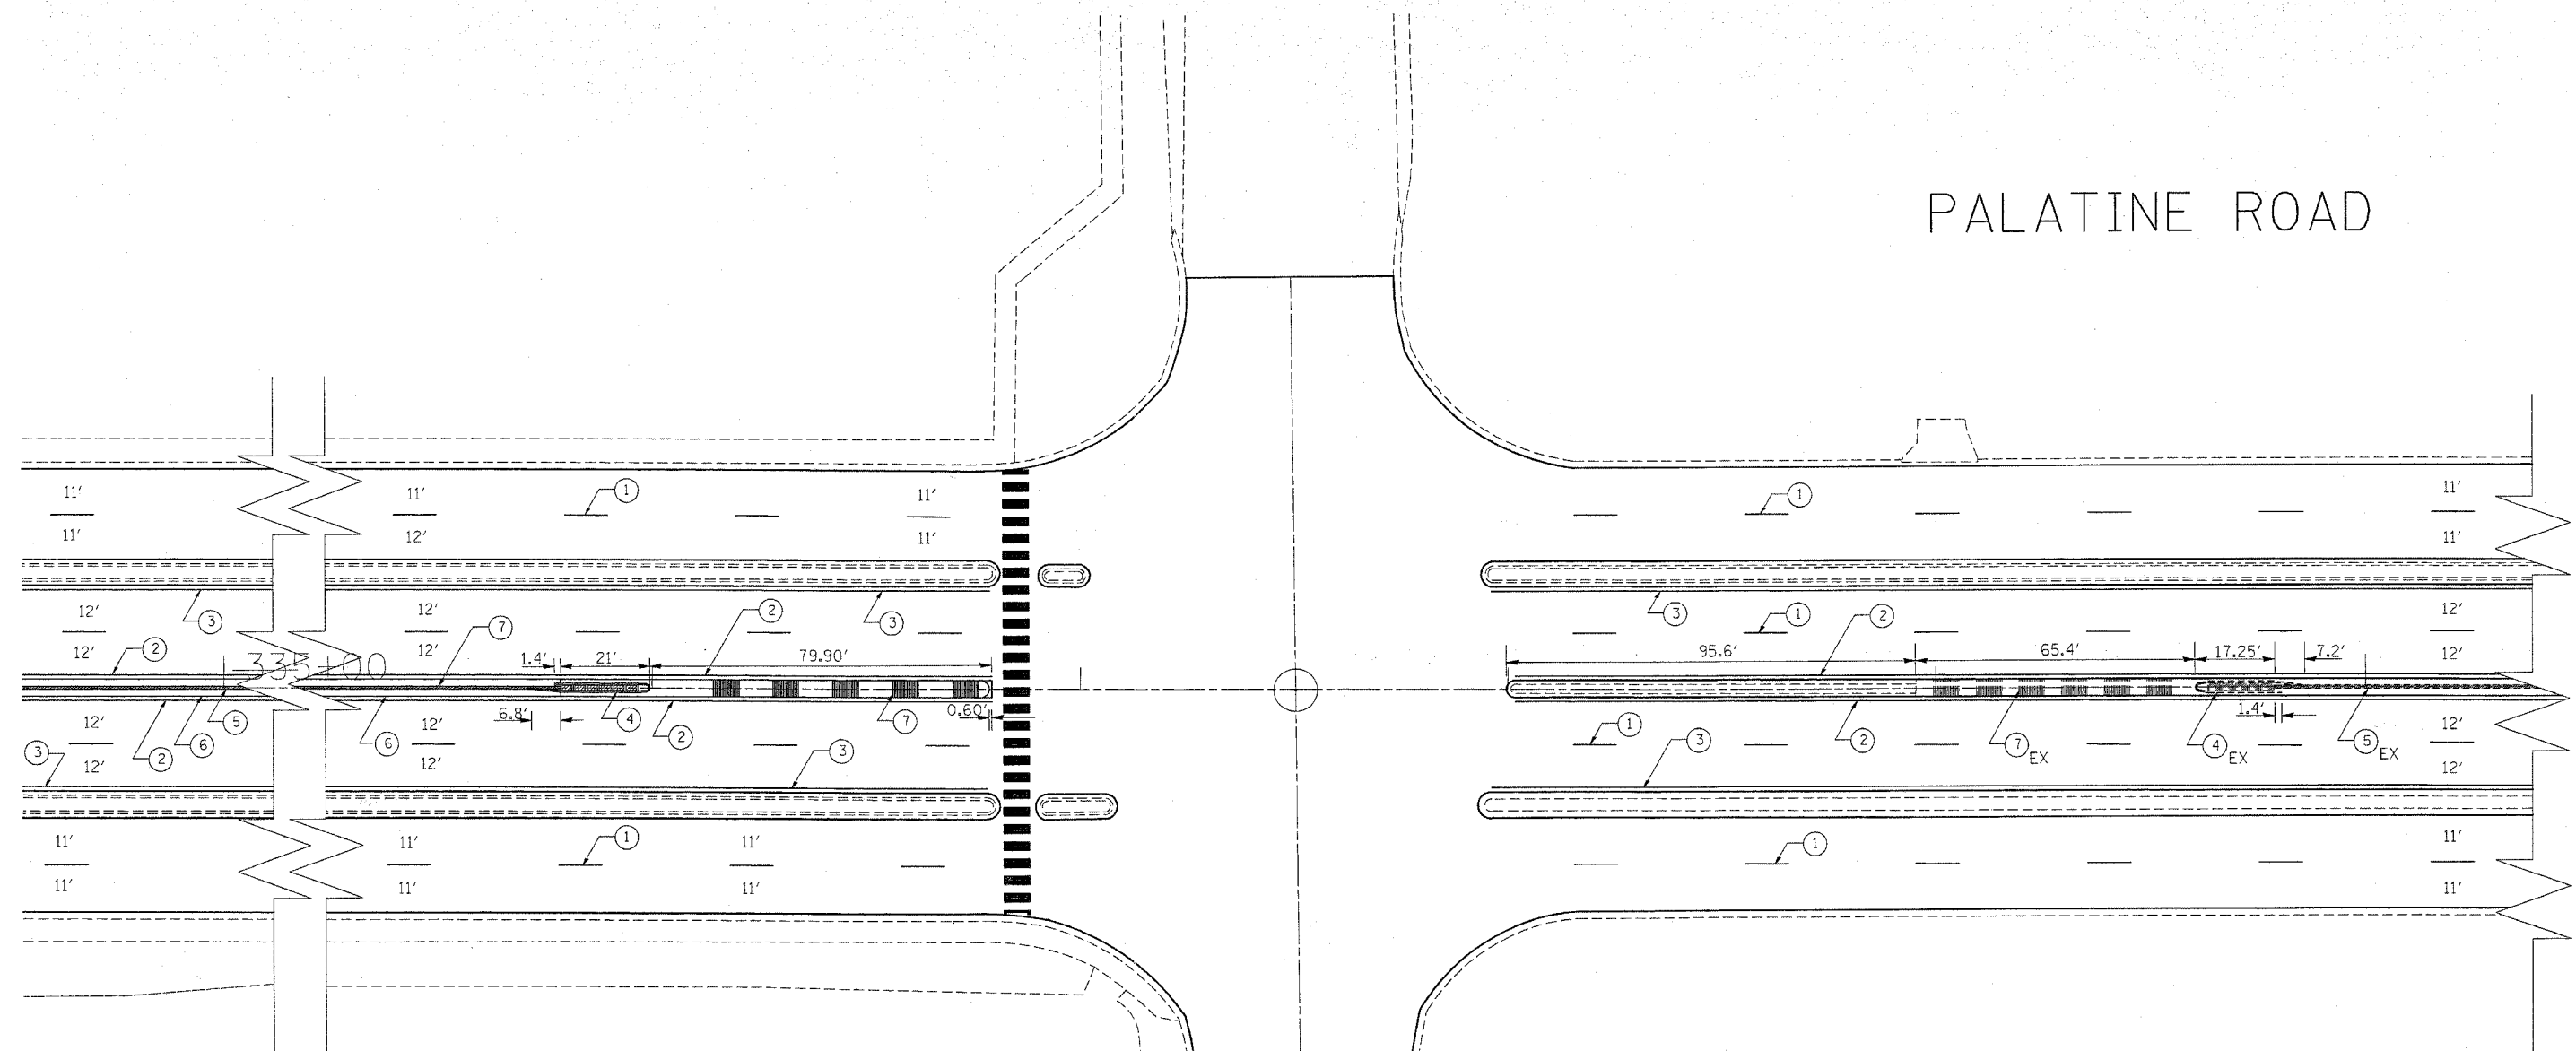

LEGEND:

- ① THPL. PVT. MK. SKIP-DASH LINE, 4" WHITE
- ② THPL. PVT. MK. MEDIAN EDGE LINE, 4" SOLID YELLOW
- ③ THPL. PVT. MK. MEDIAN EDGE LINE, 4" SOLID WHITE
- ④ IMPACT ATTENUATOR (SEVERE USE, NARROW) LEVEL 2
- ⑤ TEMP. CONC. BARRIER WALL
- ⑥ BIT. BASE COURSE, 8"
- ⑦ CORRUGATED MEDIAN

REVISIONS	
NAME	DATE

ILLINOIS DEPARTMENT OF TRANSPORTATION
 F.A.P. 305 (PALATINE RD.)
 US 12 (RAND RD.) TO IL 21 (MILWAUKEE AVE.)
 PROPOSED BARRIER WALL LOCATION DETAILS
 SCALE: DRAWN NOT TO SCALE
 DATE _____ DRAWN BY _____
 CHECKED BY _____

13:05:38 12/21/2004
 12/21/2004
 C:\projects\018058\018058.dwg
 REF