


F.A.P. RTE.	SECTION	COUNTY	TOTAL SHEETS	SHEET NO.
305	0913.1 RS-1	COOK	52	51
STA.		TO STA.		
FED. ROAD DIST. NO. 1		ILLINOIS	HIGHWAY PROJECT	

62850

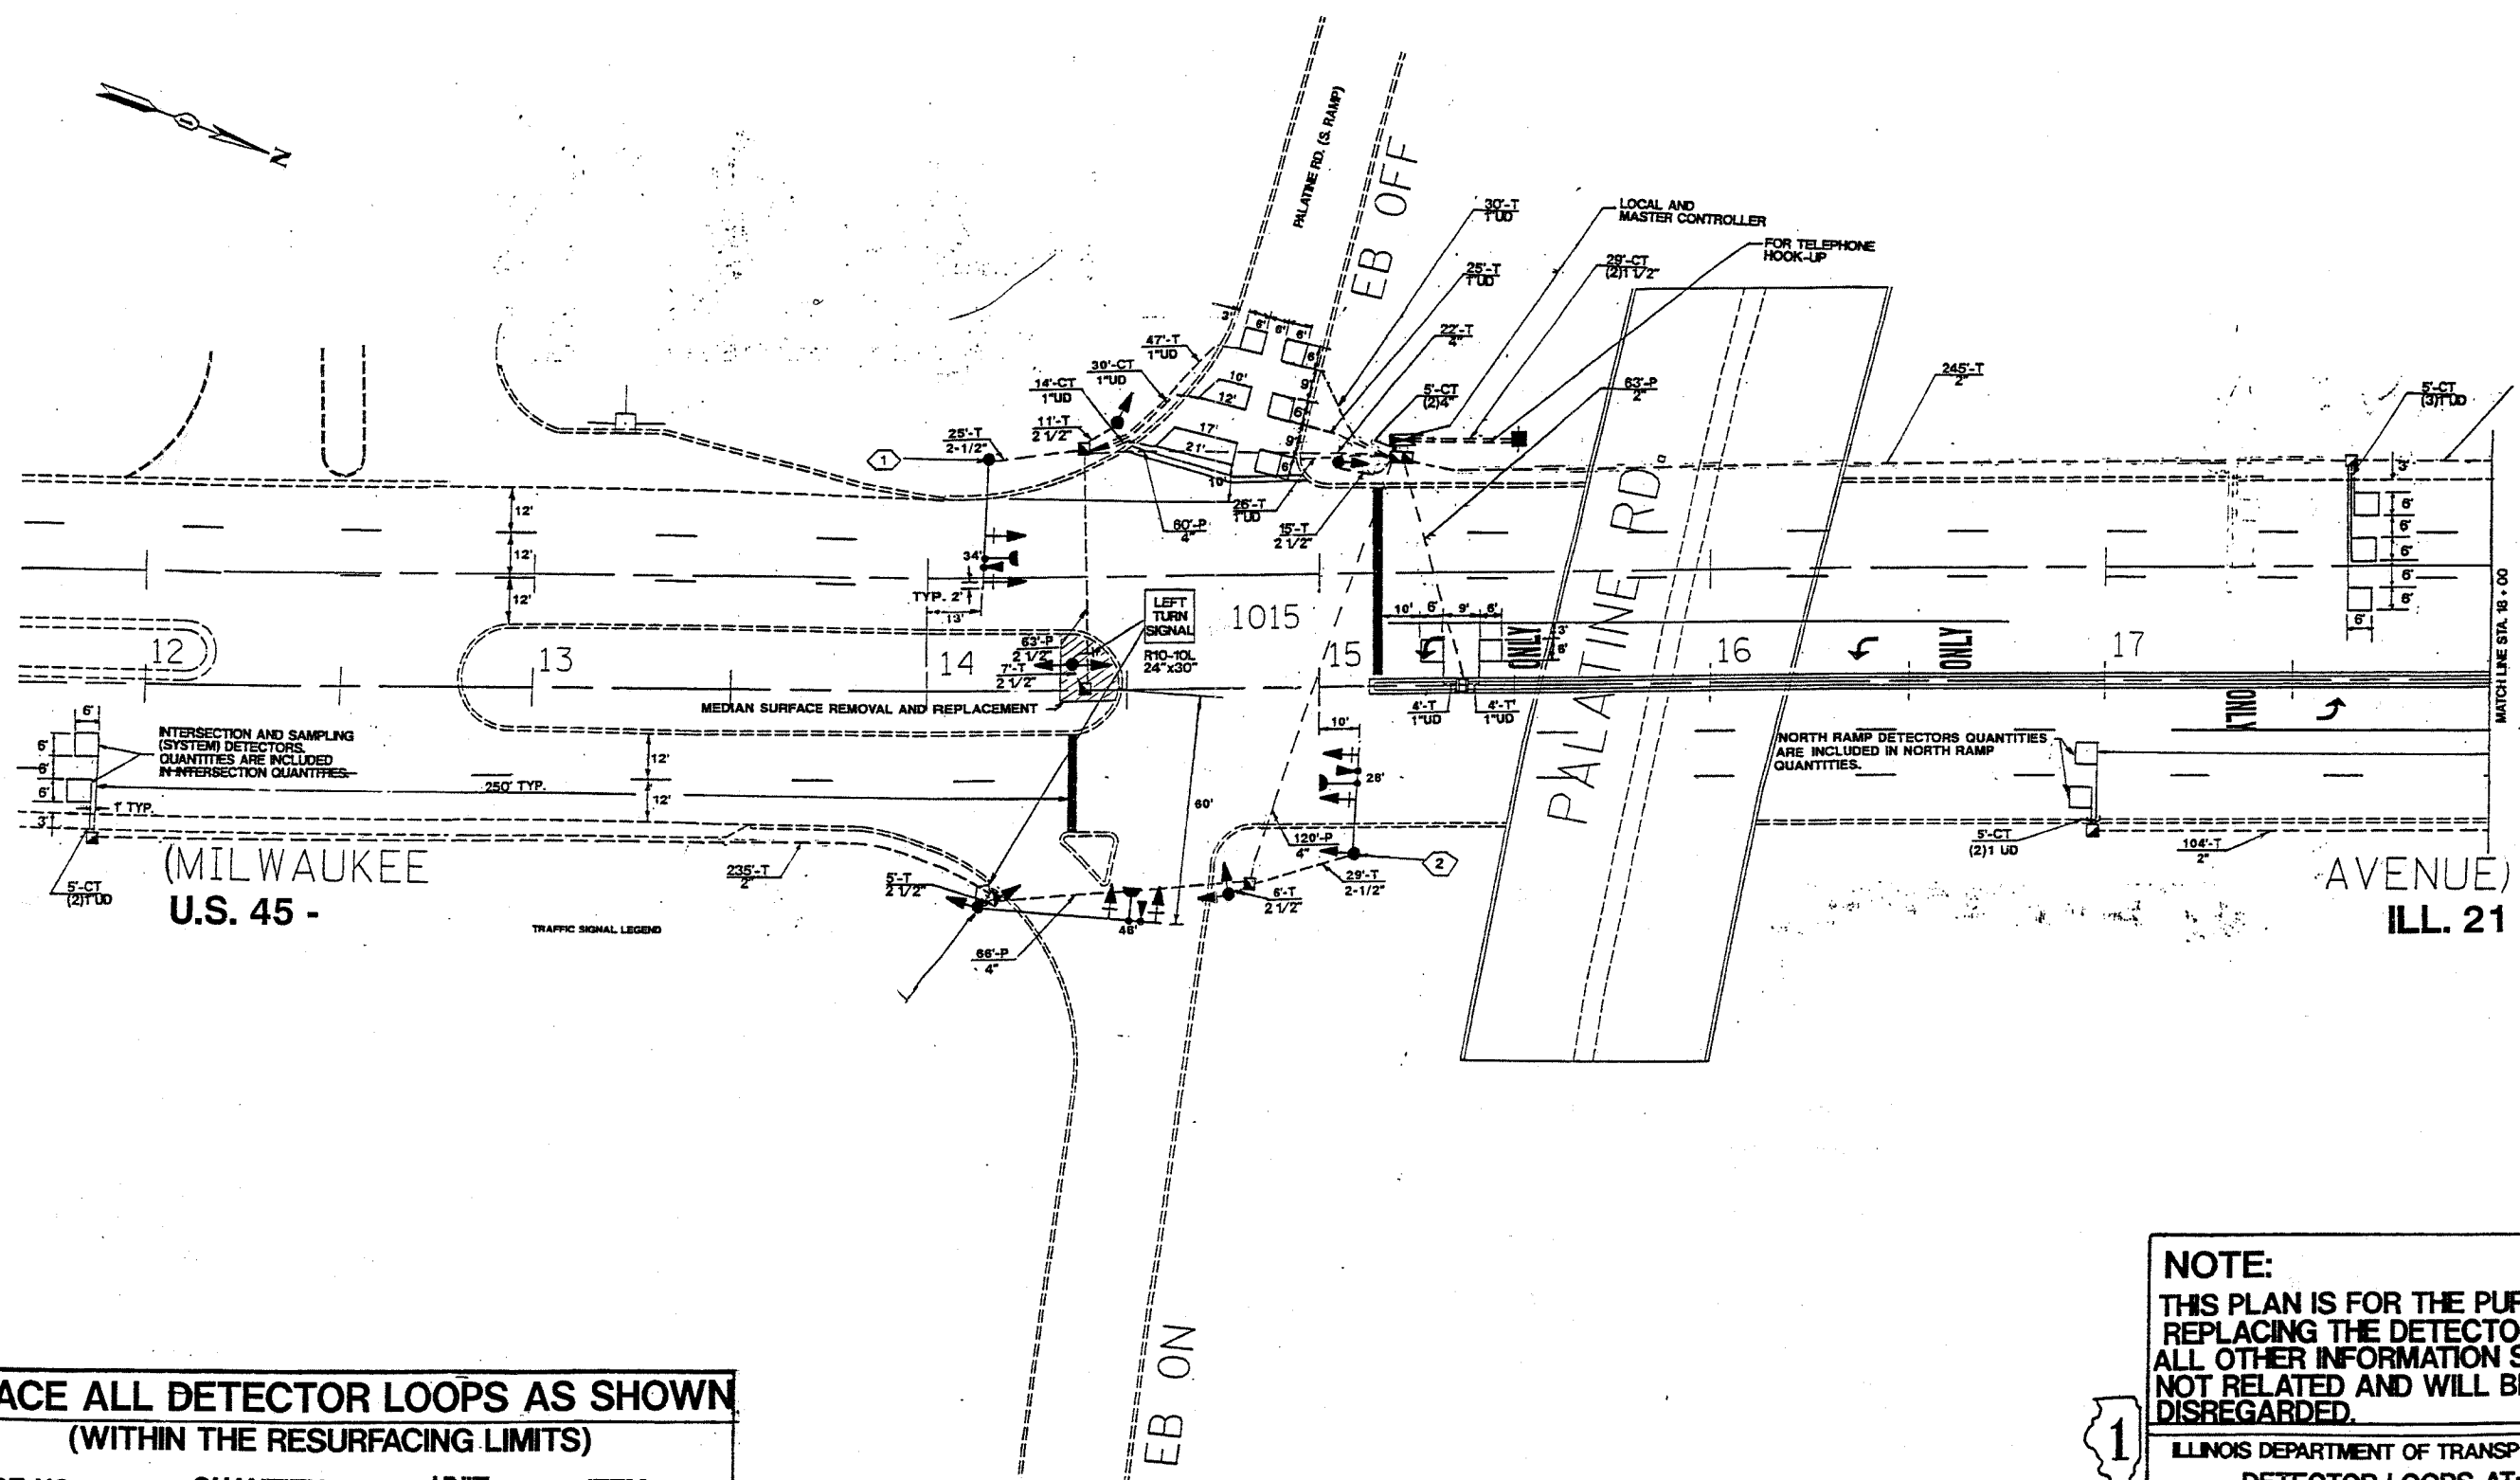

REPLACE ALL DETECTOR LOOPS AS SHOWN			
(WITHIN THE RESURFACING LIMITS)			
CODE NO.	QUANTITY	UNIT	ITEM
88600600	197'	FOOT	DETECTOR LOOP REPLACEMENT

NOTE:
 THIS PLAN IS FOR THE PURPOSE OF REPLACING THE DETECTOR LOOPS. ALL OTHER INFORMATION SHOWN IS NOT RELATED AND WILL BE DISREGARDED.

ILLINOIS DEPARTMENT OF TRANSPORTATION
 DETECTOR LOOPS AT:
 PALATINE ROAD SOUTH RAMP
 @ MILWAUKEE AVE.

SCALE: 1" =
 DATE
 DESIGNED BY:
 DRAWN BY:
 CHECKED BY:

