DISTRICT ONE - BUREAU OF MAINTENANCE: Maintenance design engineer; R. Boro (847) 705-2 STATE OF ILLINOIS

DEPARTMENT OF TRANSPORTATION

**DIVISION OF HIGHWAYS** 

FOR INDEX OF SHEETS, SEE SHEET NO. 2

## PLANS FOR PROPOSED HIGHWAY

IMPROVEMENT LOCATED IN THE VILLAGES OF GRAYSLAKE

TRAFFIC DATA:

IVANHOE RD 2000 ADT = 16,500 POSTED SPEED LIMIT = 40 MPH

100' 200' 300' 1"= 100'
0 10' 20' 30' 1"= 10'
0 50' 100' 1"= 50'
0 50' 100' 1"= 40'
0 50' 100' 1"= 30'
0 50' 100' 1"= 20'


FULL SIZE PLANS HAVE BEEN PREPARED USING STANDARD ENGINEERING SCALES, REDUCED SIZED PLANS WILL NOT CONFORM TO STANDARD SCALES, IN MAKING MEASUREMENTS ON REDUCED PLANS, THE ABOVE SCALES MAY BE USED.

J.U.L.I.E


JOINT UTILITY LOCATION INFORMATION FOR EXCAVATION 800–892–0123


**CONTRACT NO. 62860** 

FAU ROUTE 0196: IVANHOE RD
IL 83/137 TO IL 120
SECTION: 37RS-3
RESURFACING
LAKE COUNTY
C-91-037-05

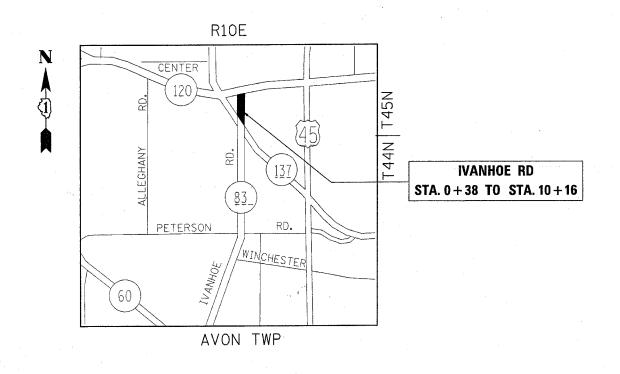

GROSS LENGTH OF IMPROVEMENT = 978 FT (0.19 MILE) NET LENGTH OF IMPROVEMENT = 978 FT (0.19 MILE) D-91-037-05

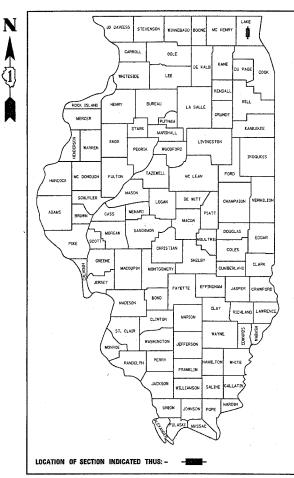

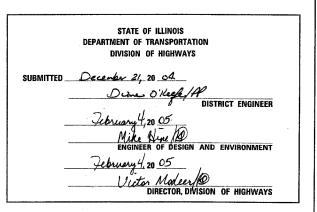

PRINTED BY THE AUTHORITY OF THE STATE OF ILLINOIS

12/21/2004

21/2004 projectsBm112203Bm112203gg\_m32