
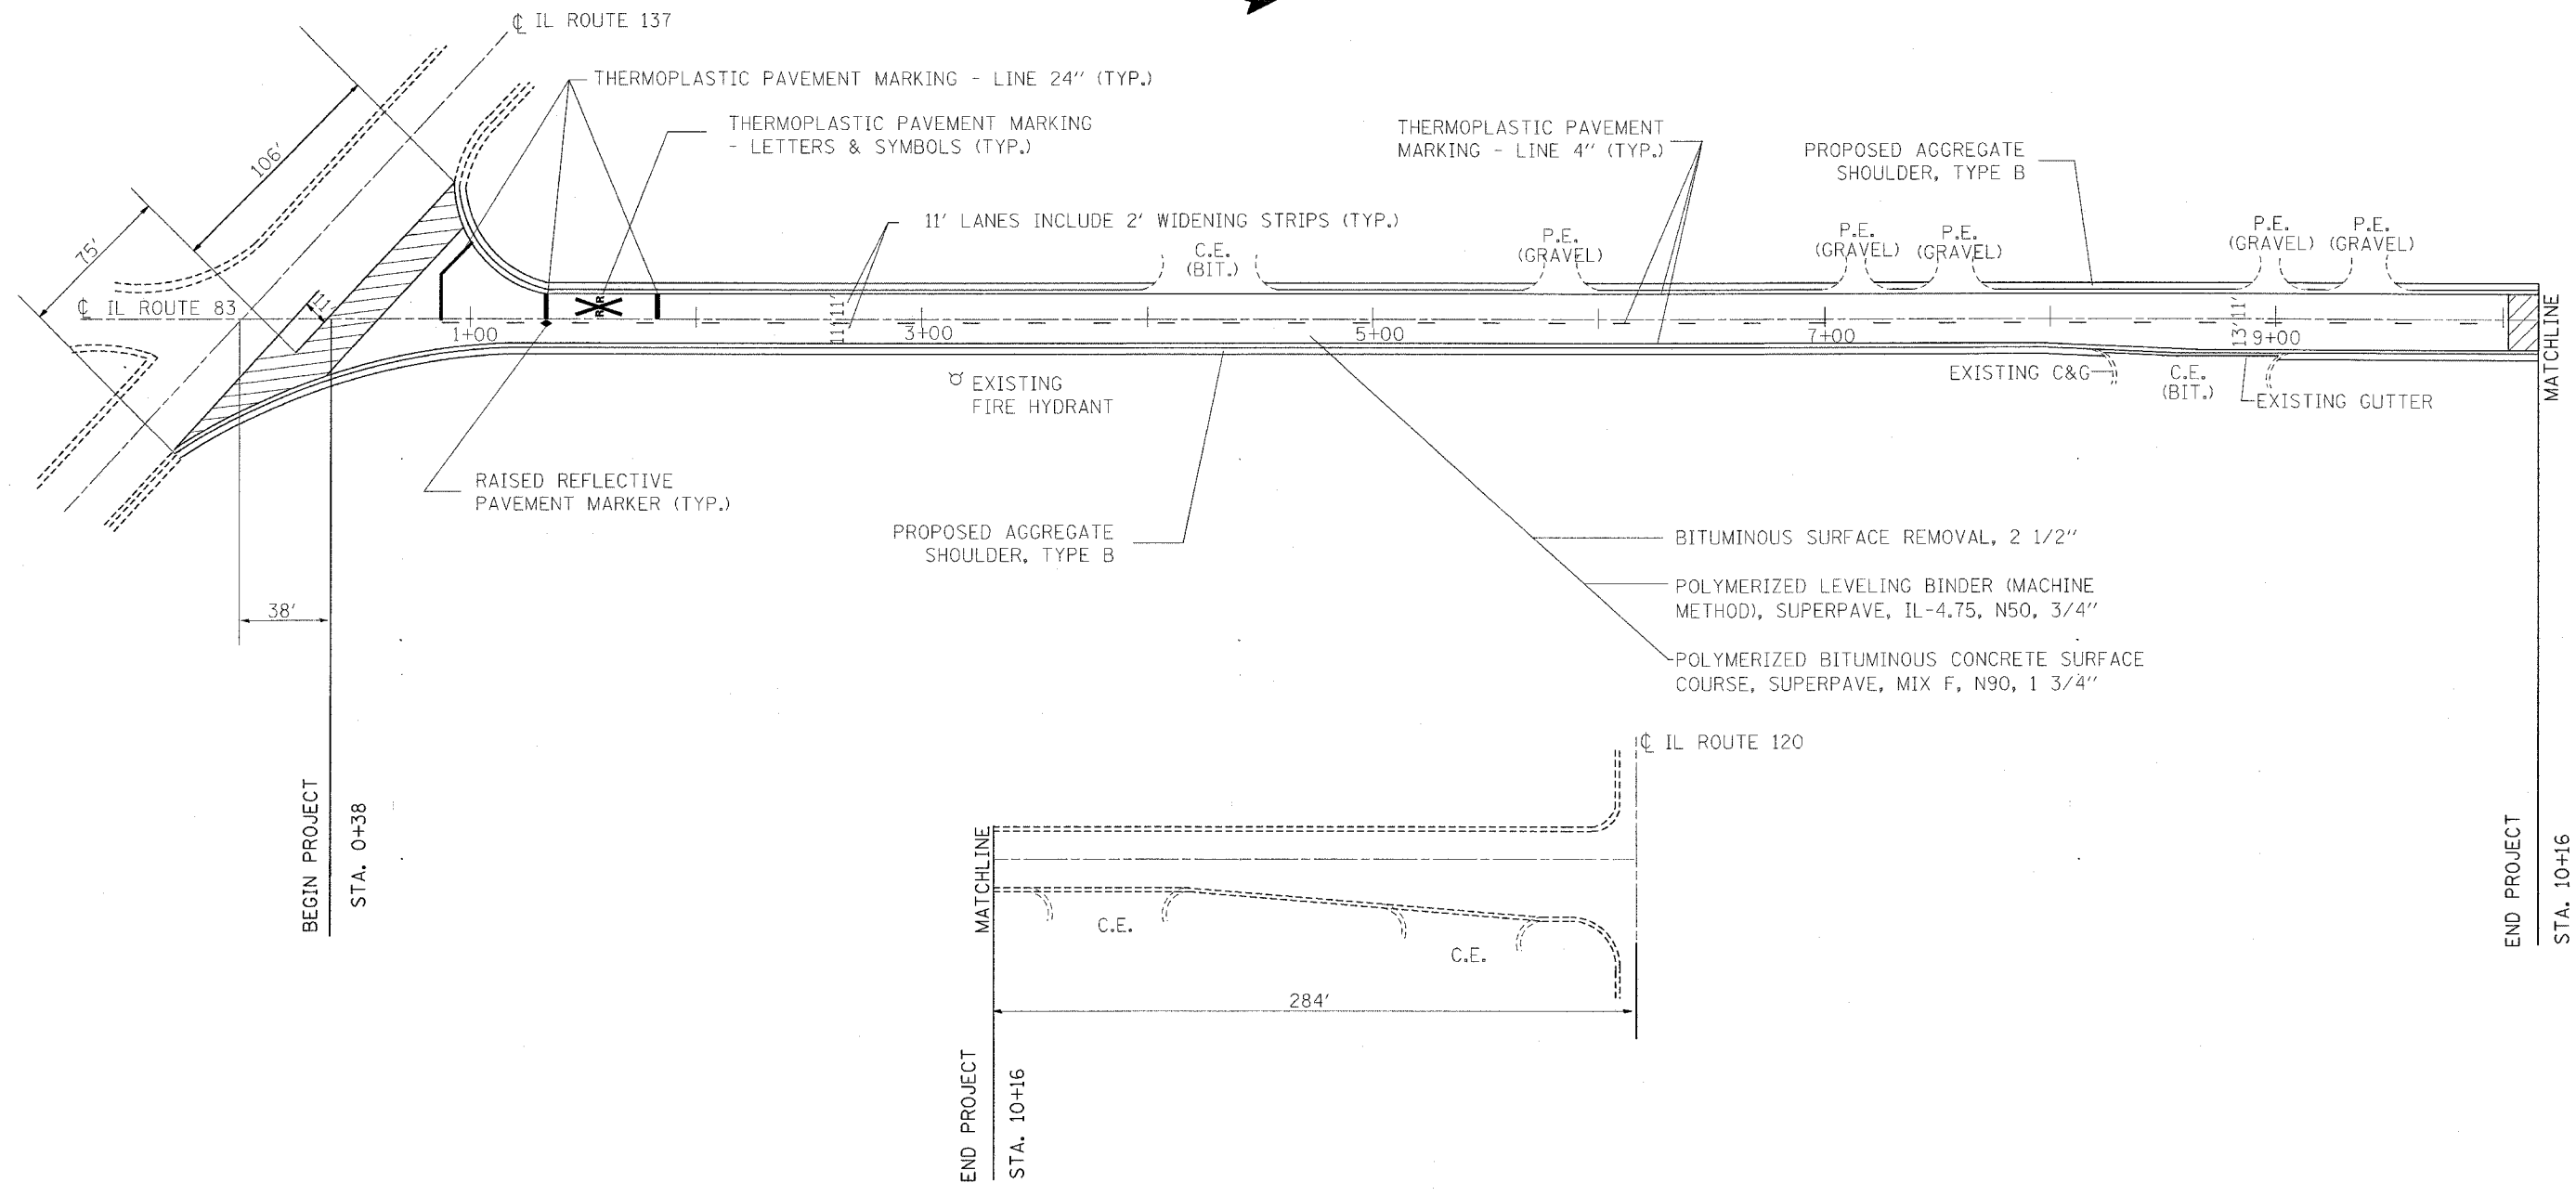


FAU RTE.	SECTION	COUNTY	TOTAL SHEETS	SHEET NO.
0196	3TRS-3	LAKE	12	5
STA.		TO STA.		
FED. ROAD DIST. NO.		ILLINOIS FED. AID PROJECT		

CONTRACT NO.: 62860

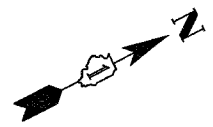

LEGEND

- PROPOSED BITUMINOUS TAPER WITH BUTT JOINT
- P.E. PRIVATE ENTRANCE
- C.E. COMMERCIAL ENTRANCE

IVANHOE RD.

REVISIONS	
NAME	DATE

ILLINOIS DEPARTMENT OF TRANSPORTATION

IVANHOE RD.
PLAN SHEET

SCALE: N.T.S.
DATE

DRAWN BY: CADD
CHECKED BY