



FAP RTE.	SECTION	COUNTY	TOTAL SHEETS	SHEET NO.
0196	37RS-3	LAKE	12	6
STA.		TO STA.		
FED. ROAD DIST. NO.		ILLINOIS FED. AID PROJECT		

CONTRACT NO.: 62860

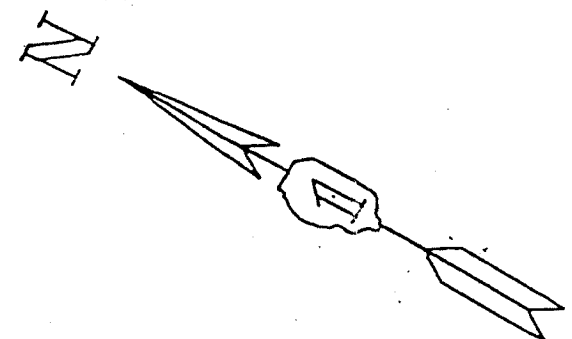

SINGLE DETECTOR LOOP

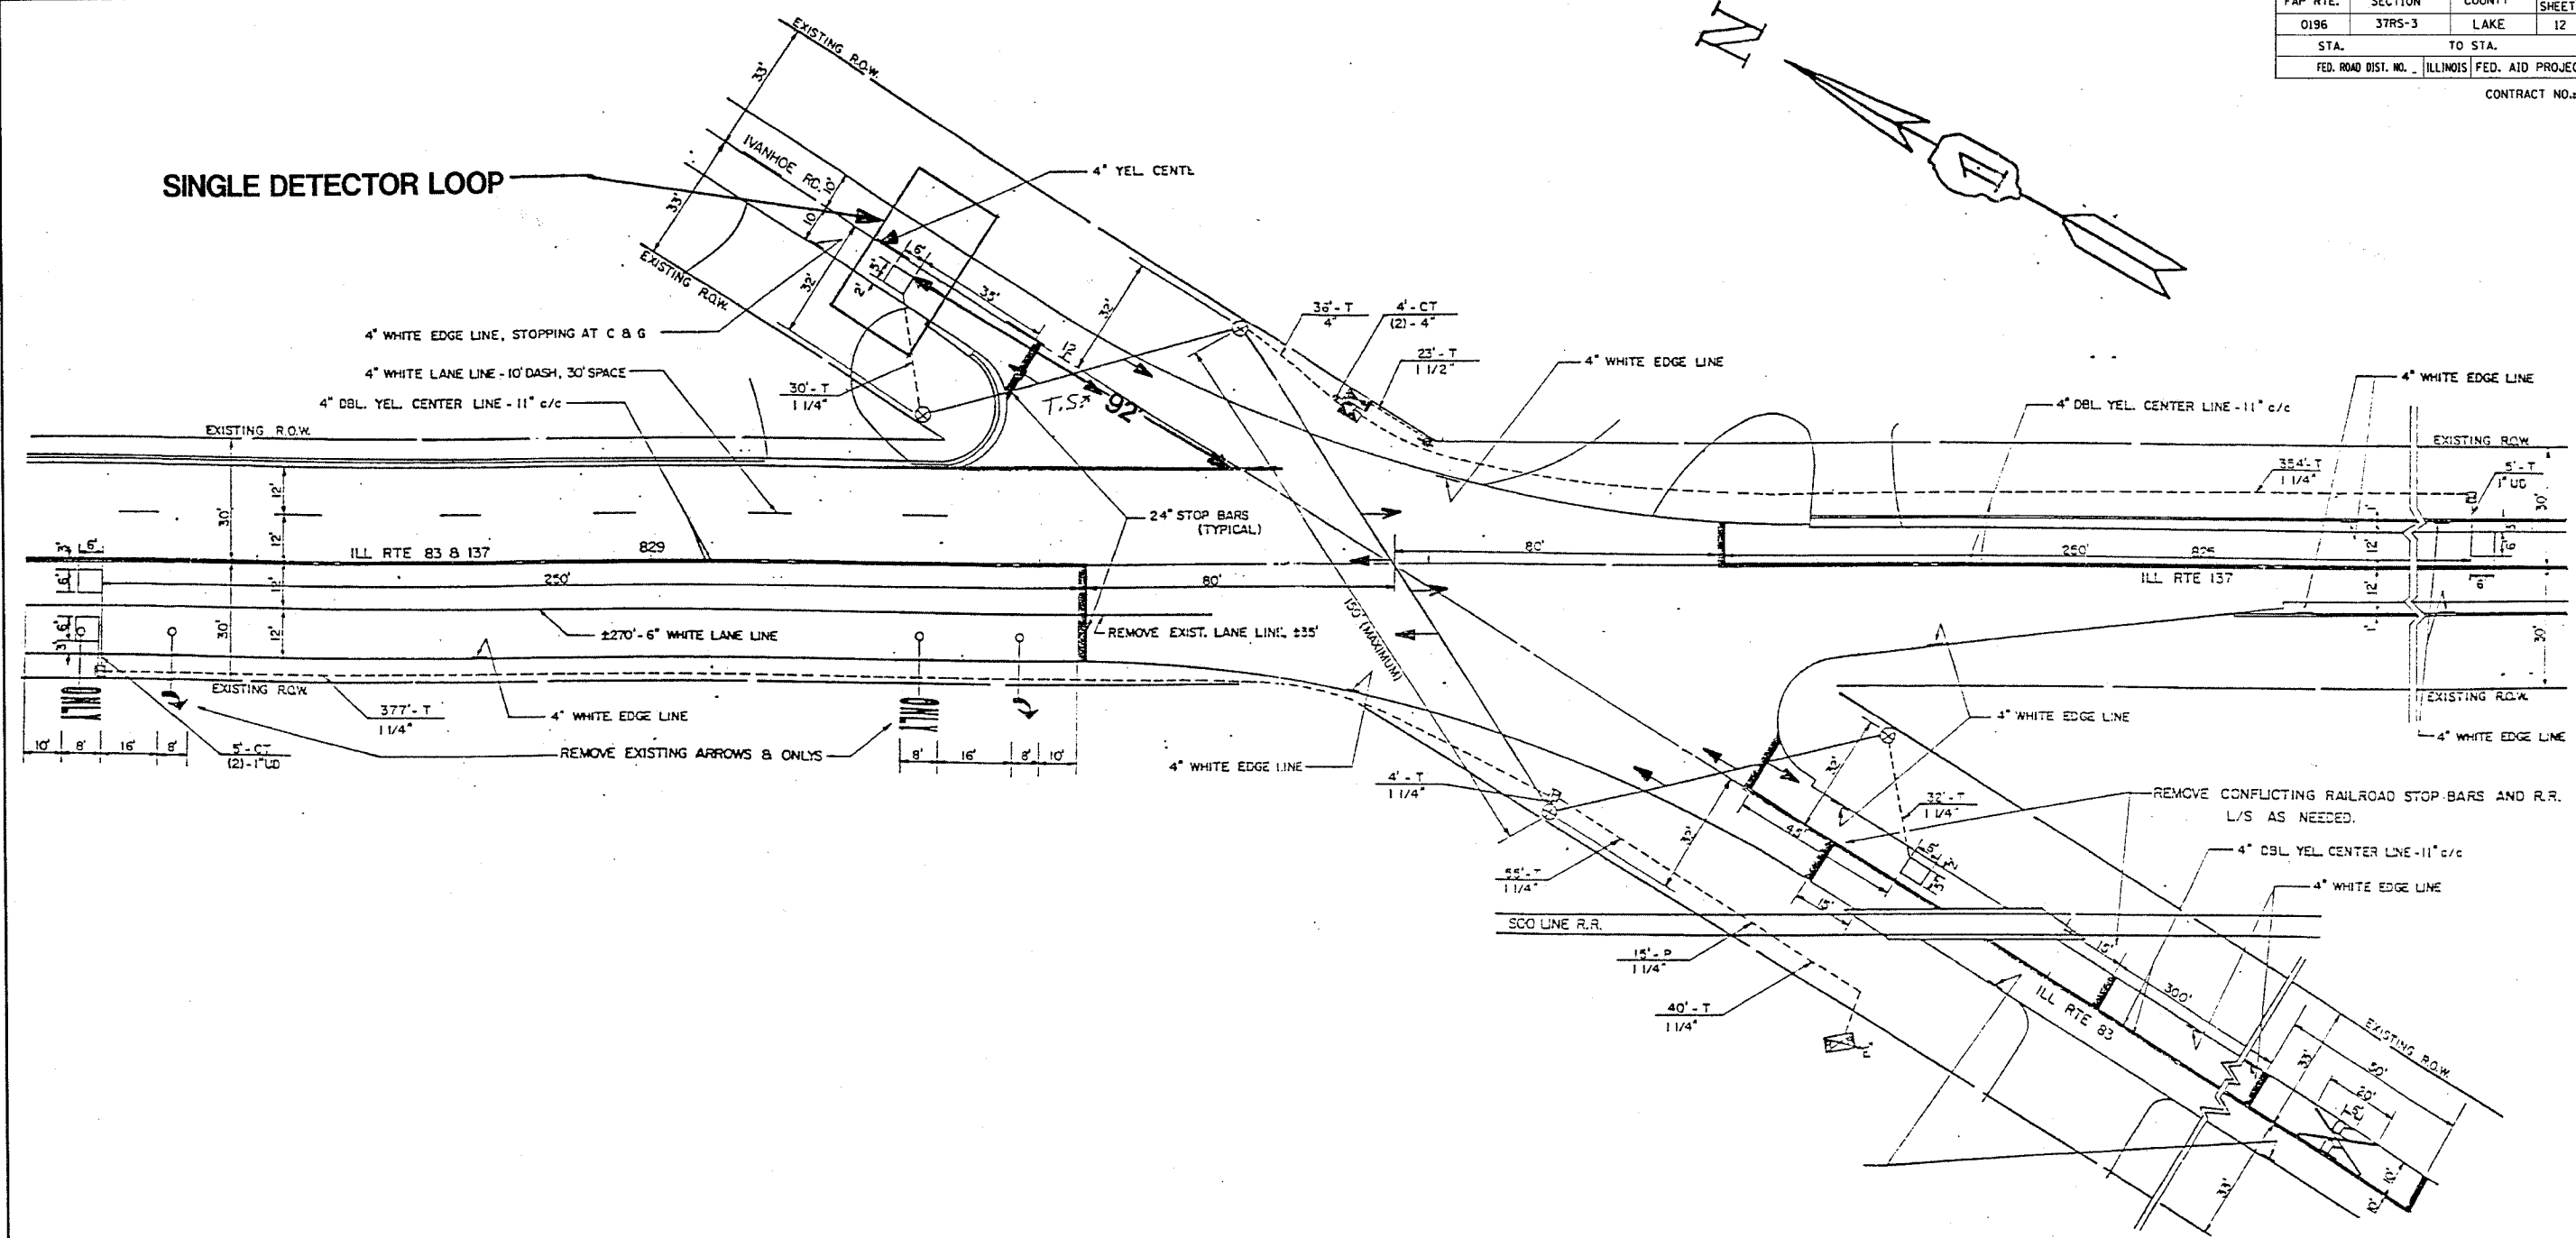

NOTE:
 THIS PLAN IS FOR THE PURPOSE OF REPLACING THE DETECTOR LOOPS ALL OTHER INFORMATION SHOWN IS NOT RELATED AND WILL BE DISREGARDED

REPLACE ALL DETECTOR LOOPS AS SHOWN			
(WITHIN THE RESURFACING LIMITS)			
CODE NO.	QUANTITY	UNIT	ITEM
88600600	55'	FOOT	DETECTOR LOOP REPLACEMENT

REVISIONS	
NAME	DATE

ILLINOIS DEPARTMENT OF TRANSPORTATION

**DETECTOR LOOPS AT:
 IL RT 83 & IL RT 137**

SCALE: _____ DATE _____

DRAWN BY: CADD
 CHECKED BY: _____