



ROUTE	SECTION	COUNTY	TOTAL SHEETS	SHEET NUMBER
FAI 80	99-4-B-1-I	WILL	9	4

CONTRACT NO. 62862

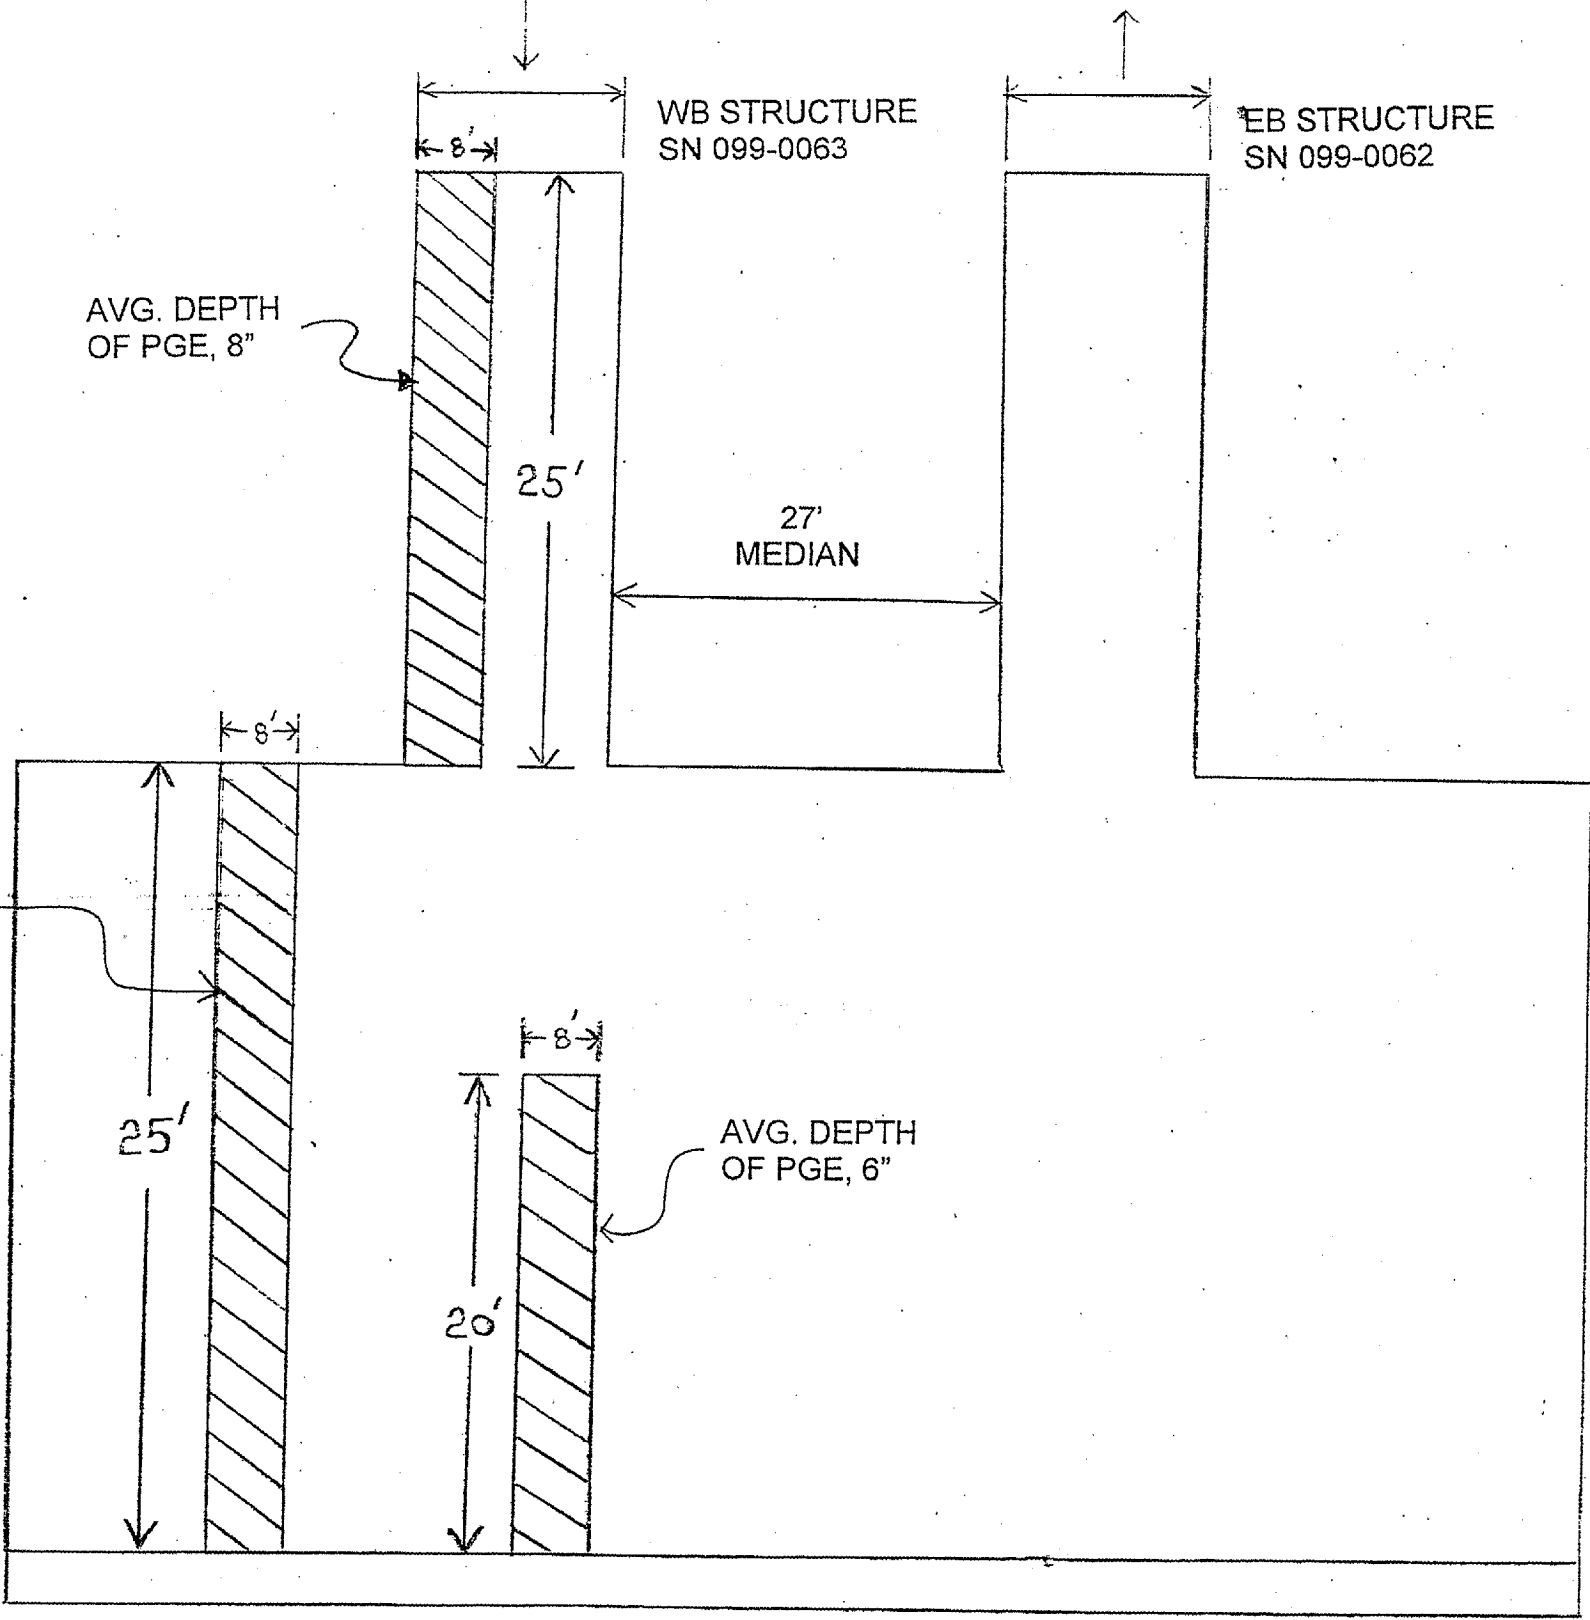

 HATCHED AREA INDICATES SLOPE WALL REMOVAL & REPLACEMENT & POUROUS GRANULAR EMBANKMENT

EAST SLOPE WALL

ILLINOIS DEPARTMENT OF TRANSPORTATION
EAST SLOPE WALL DETAILS