


ROUTE	SECTION	COUNTY	TOTAL SHEETS	SHEET NUMBER
FAP 353 & FAI 90/94	2004-1311	COOK	9	7

CONTRACT NO. 62866

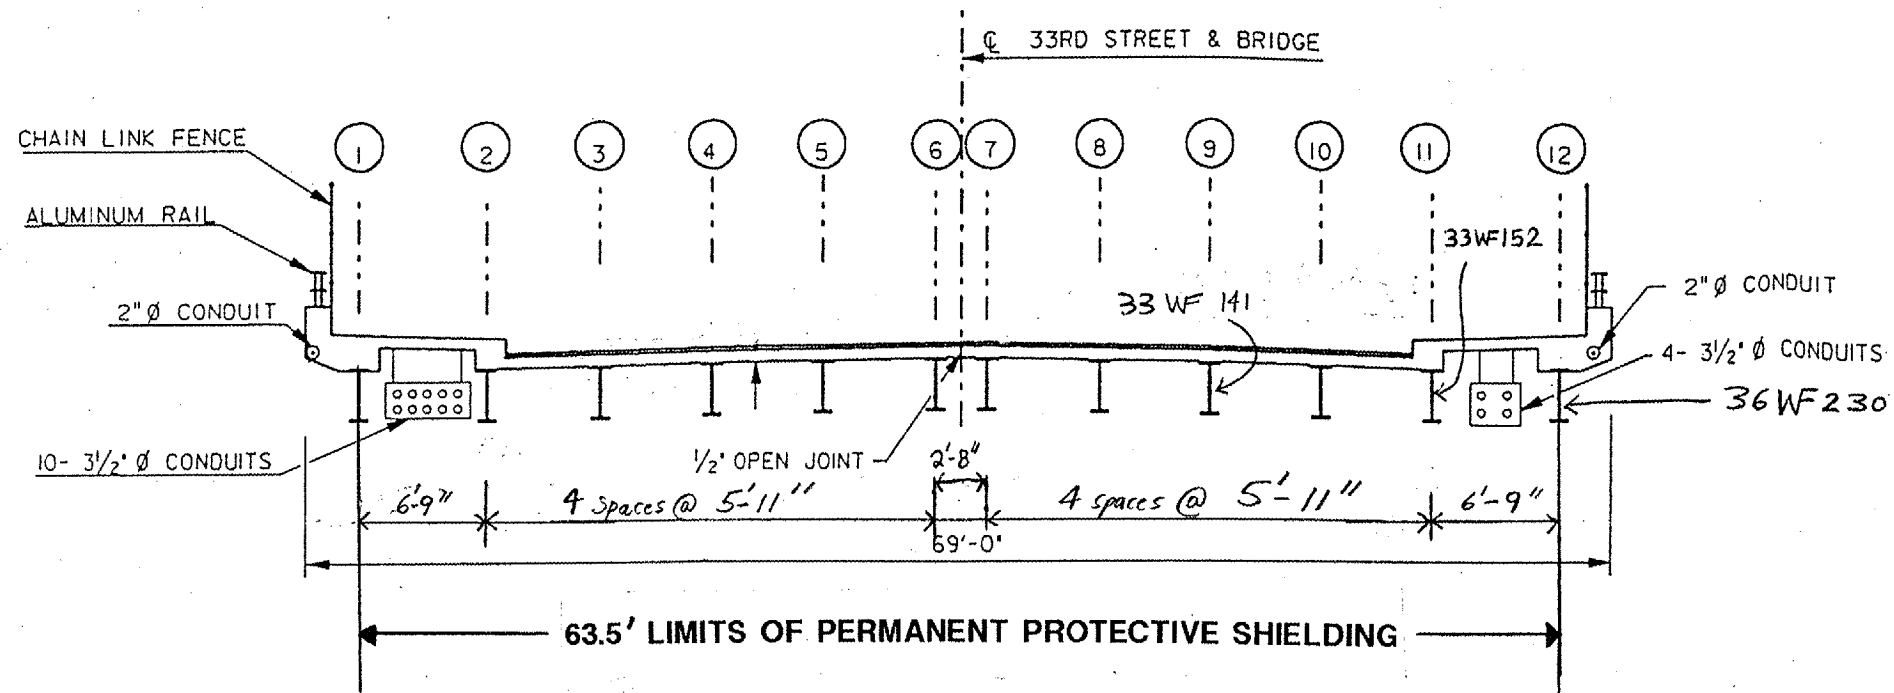

DECK CROSS-SECTION
SPAN 2 & 6

ILLINOIS DEPARTMENT OF TRANSPORTATION

PLAN DETAILS
SN 016-1158
LOCATION 2