


ROUTE	SECTION	COUNTY	TOTAL SHEETS	SHEET NUMBER
FAI 55	1818.3 (1H, 2H) BR-1	COOK	39	6

CONTRACT NO. 62867

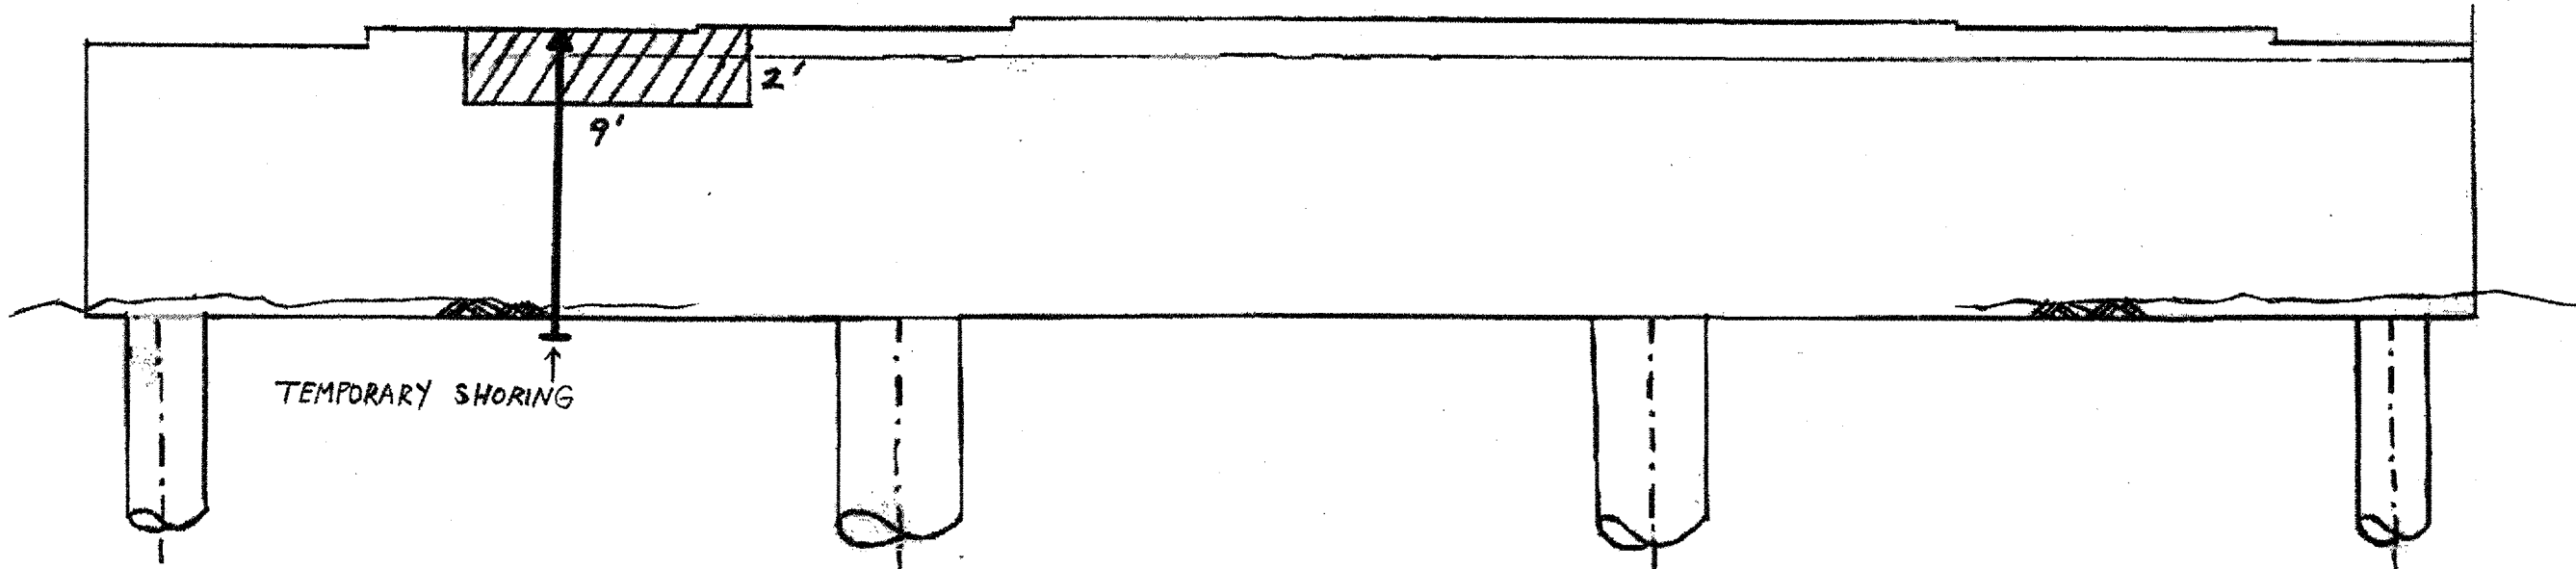

WEST ABUTMENT - (E1)

QUANTITIES:	
FORMED CONCRETE REPAIR (≤ 5")	: 18 SF
TEMPORARY SHORING AND CRIBBING: LUMP SUM	

Reaction Table for Temp. Shoring & Cribbing				
	RDL (kips)	RSDL (kips)	RL (kips)	RI (kips)
	17.7	8.8	47	11.3

ILLINOIS DEPARTMENT OF TRANSPORTATION  
 LOCATION 1  
 SN 016 - 0036  
 WEST ABUTMENT - E1