


ROUTE	SECTION	COUNTY	TOTAL SHEETS	SHEET NUMBER
FAI 55	1818.3 (1H, 2H) BR-1	COOK	39	8

CONTRACT NO. 62867

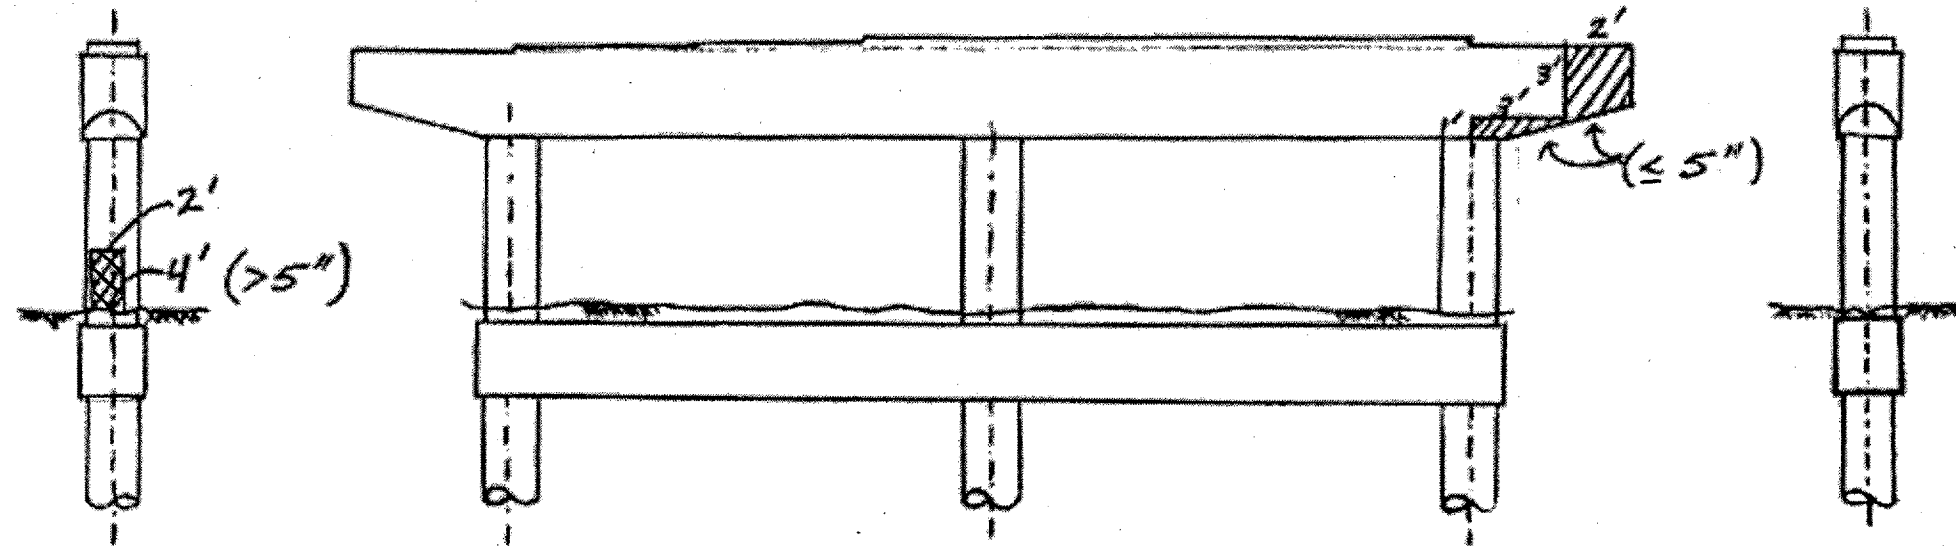

Pier # 5 W. FACE - S. END / N. END - (E6)

QUANTITIES:	
Formed Concrete Repair	
(> 5'')	: 8 SF
(≤ 5'')	: 9 SF

ILLINOIS DEPARTMENT OF TRANSPORTATION

LOCATION 1
SN 016 - 0036
PIER # 5 - E6