


ROUTE	SECTION	COUNTY	TOTAL SHEETS	SHEET NUMBER
FAI 55	1818.3 (1H, 2H) BR-1	COOK	39	9

CONTRACT NO. 62867

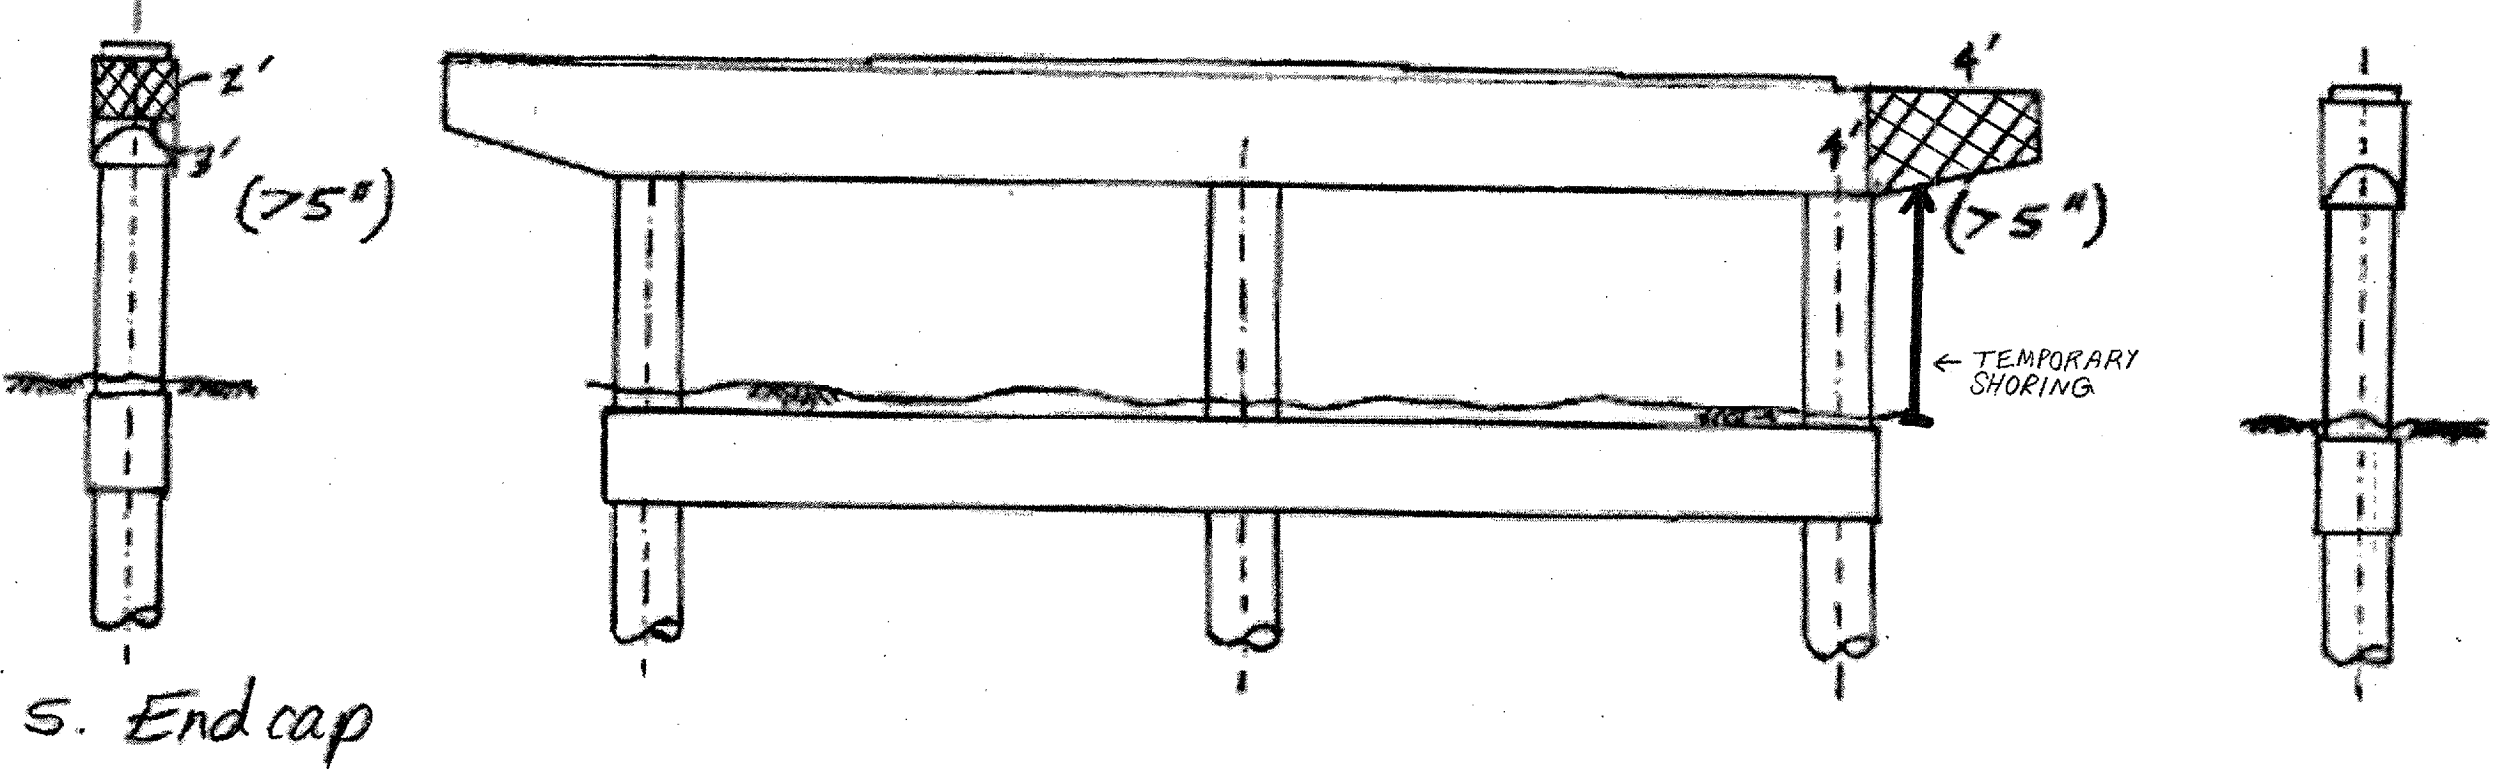

S. End cap

E. FACE/ S. END/ N. END - (E6)

QUANTITIES:
Formed Concrete Repair (> 5") : 22 SF
TEMPORARY SHORING AND CRIBBING: LUMP SUM

Reaction Table for Temp. Shoring & Cribbing				
	RDL (kips)	RSDL (kips)	RLL (kips)	RI (kips)
	130.1	60.7	75.8	16.8

ILLINOIS DEPARTMENT OF TRANSPORTATION

LOCATION 1
SN 016 - 0036
PIER # 5 - E6