


ROUTE	SECTION	COUNTY	TOTAL SHEETS	SHEET NUMBER
FAI 55	1818.3 (1H, 2H) BR-1	COOK	39	12

CONTRACT NO. 62867

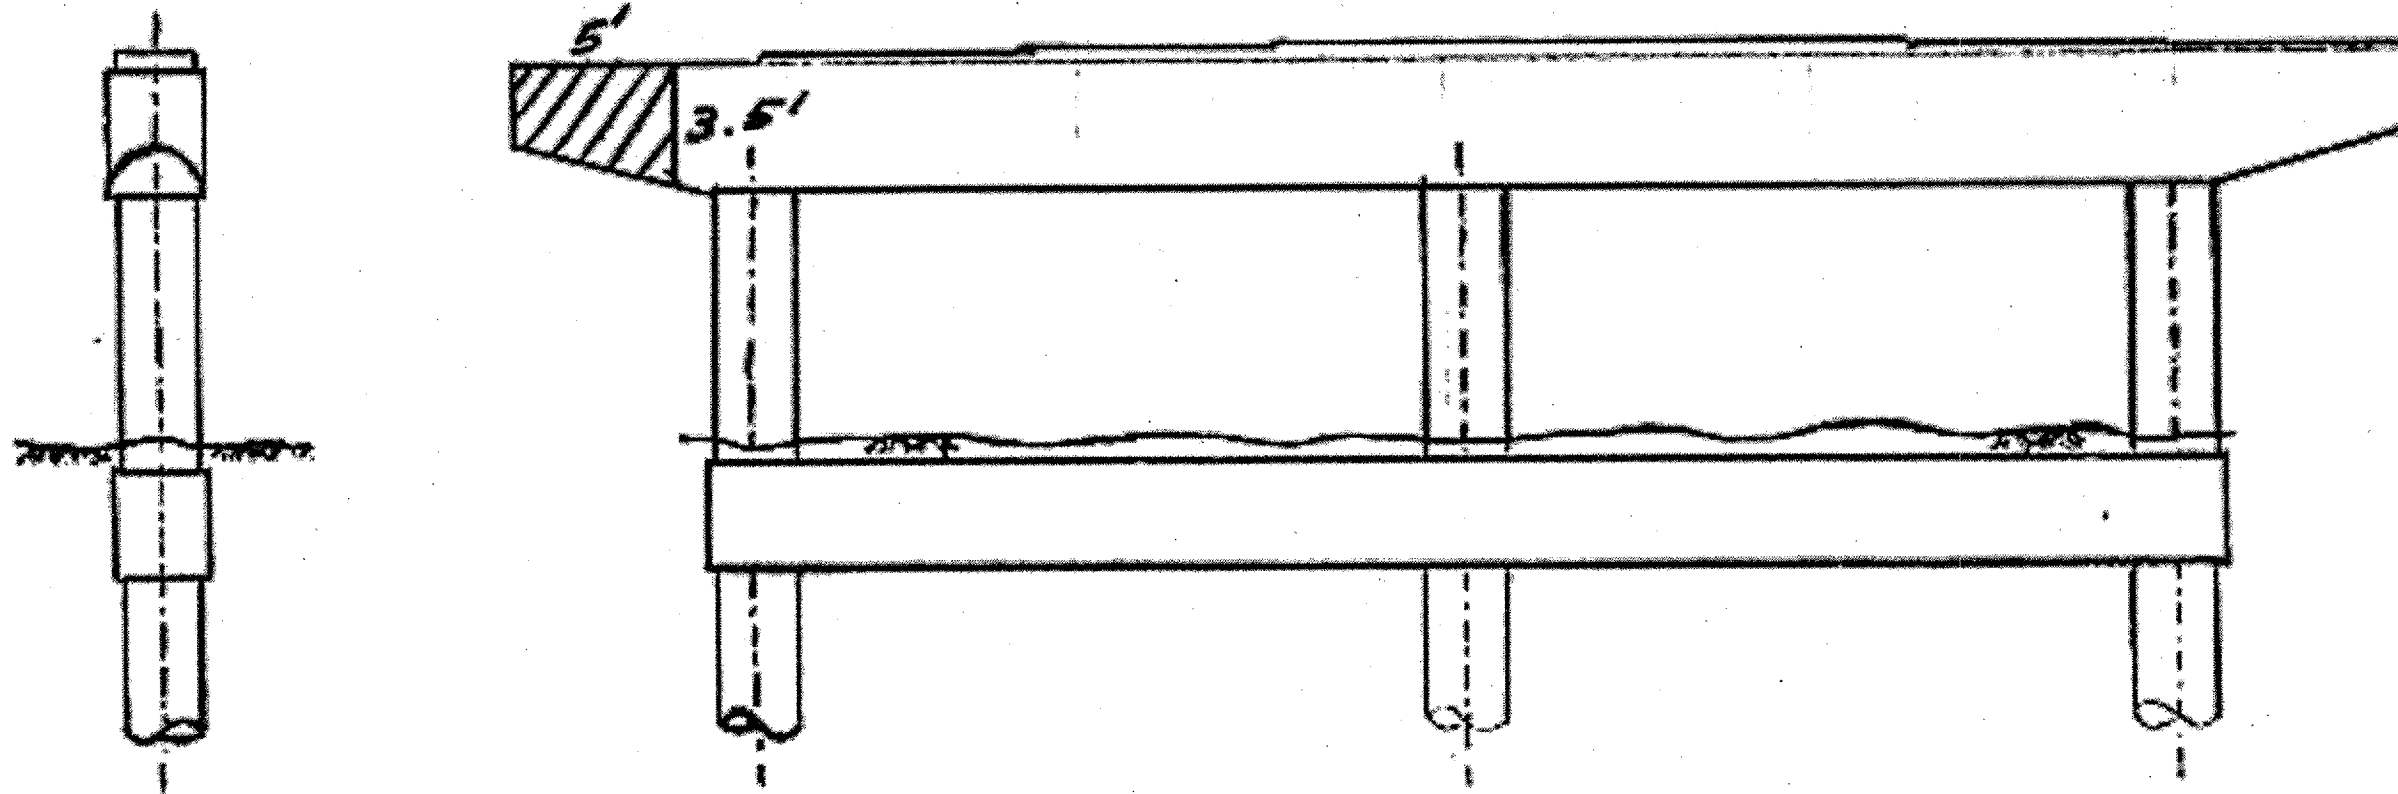

PIER # 10 N. END - W. FACE (E11)

QUANTITIES:	
Formed Concrete Repair (≤ 5")	: 17.5 SF

ILLINOIS DEPARTMENT OF TRANSPORTATION

LOCATION 1
SN 016 - 0036
PIER # 10 - E11