


ROUTE	SECTION	COUNTY	TOTAL SHEETS	SHEET NUMBER
FAI 55	1818.3 (1H, 2H) BR-1	COOK	39	13

CONTRACT NO. 62867

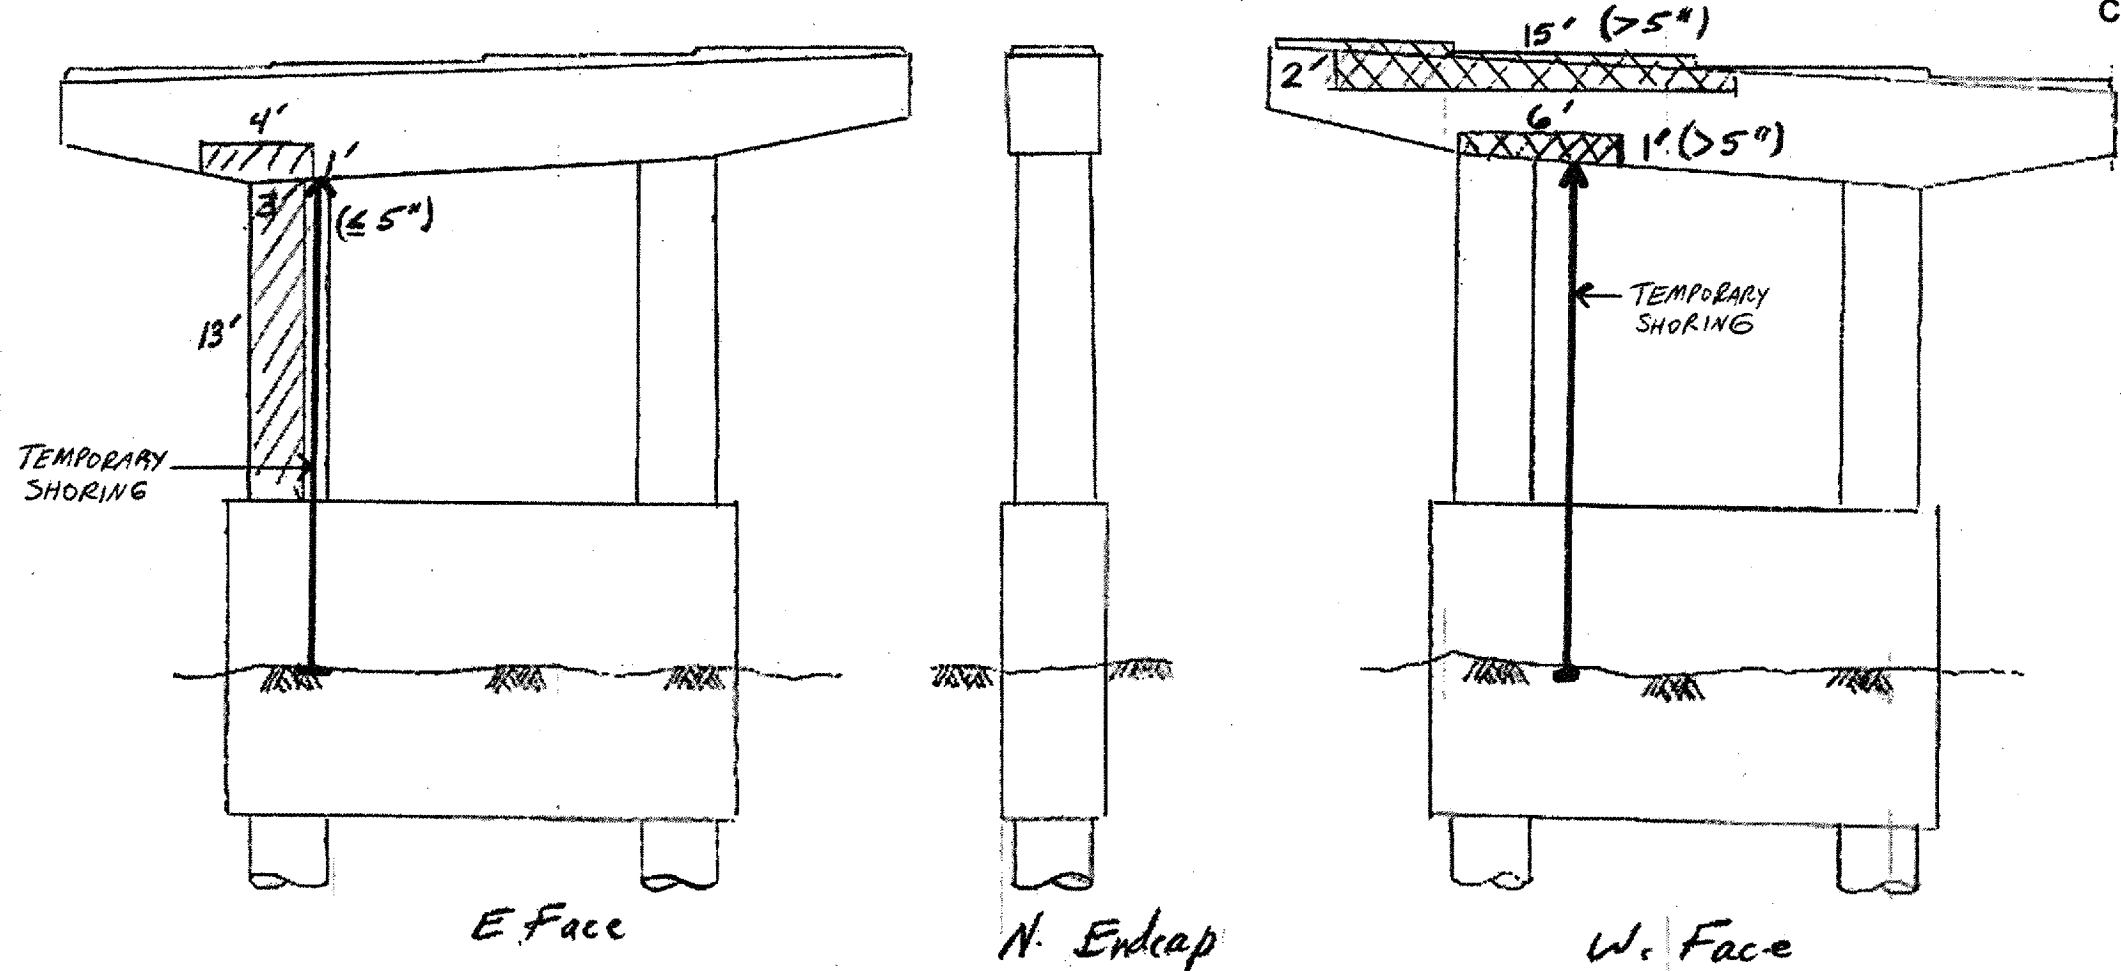

PIER # 3 E. FACE/ N. END/ W. FACE - ES11

QUANTITIES:	
TEMPORARY SHORING AND CRIBBING: LUMP SUM	
Formed Concrete Repair	
(> 5")	: 36 SF
(≤ 5")	: 43 SF

Reaction Table for Temp. Shoring & Cribbing				
	RDL (kips)	RSDL (kips)	RLL (kips)	RI (kips)
E. Face	61.2	34.5	52.4	13.8
W. Face	61.2	34.5	52.4	13.8

ILLINOIS DEPARTMENT OF TRANSPORTATION

LOCATION 2  
SN 016 - 1045  
PIER # 3 - ES11