


ROUTE	SECTION	COUNTY	TOTAL SHEETS	SHEET NUMBER
FAI 55	1818.3 (1H, 2H) BR-1	COOK	39	15

CONTRACT NO. 62867

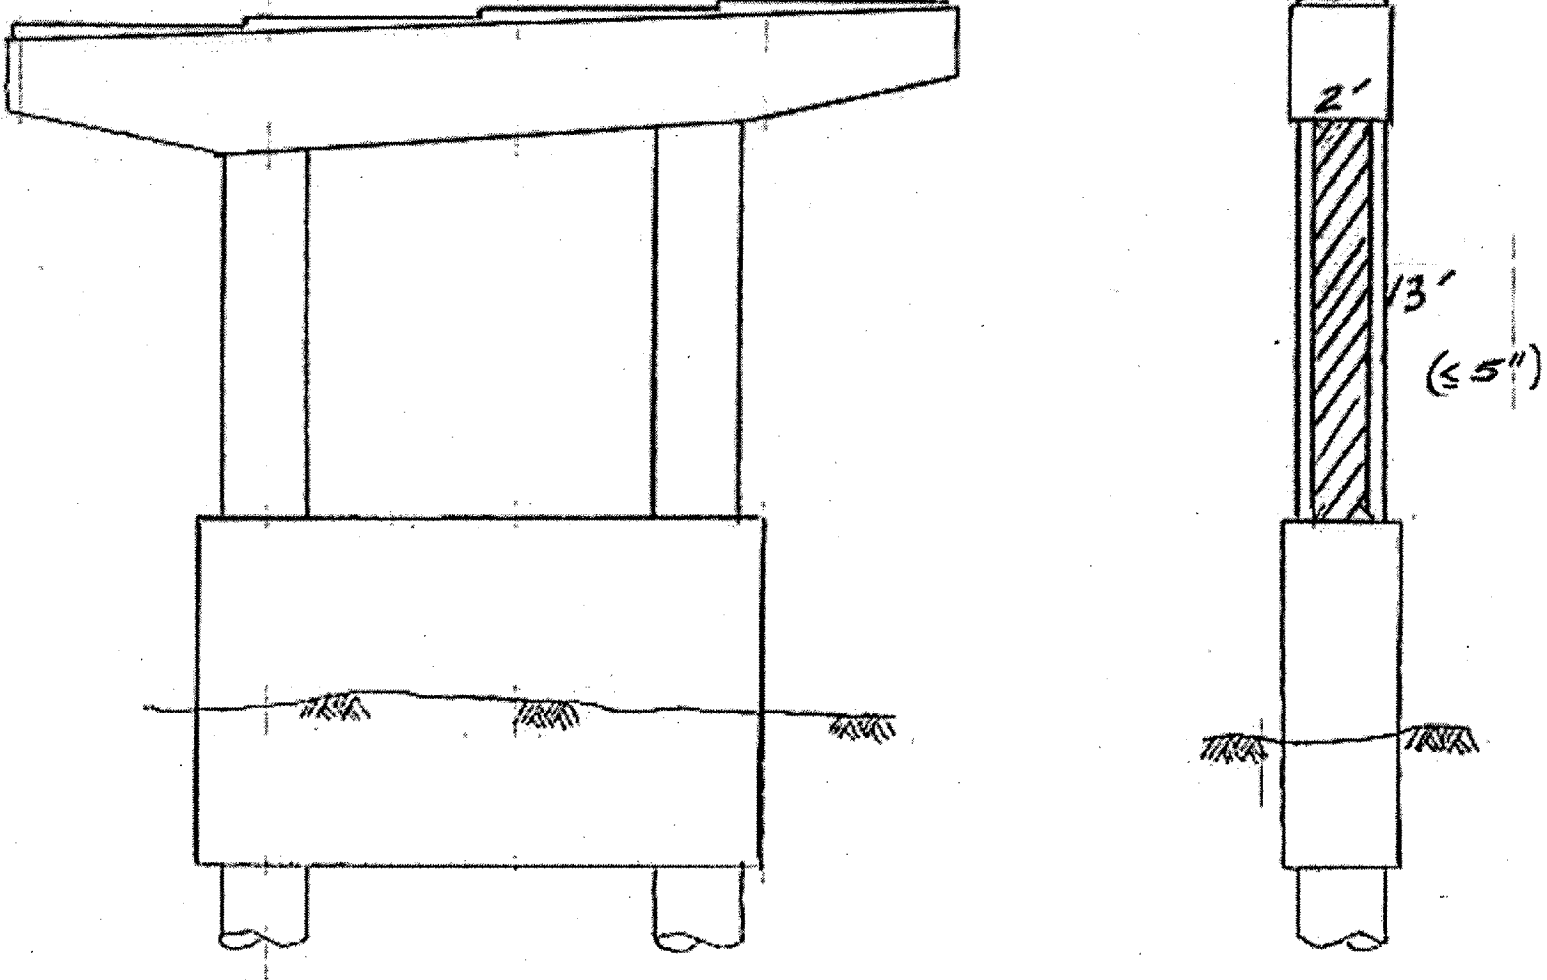

PIER # 5 E. FACE/ S. END - (ES9)

QUANTITIES:
Formed Concrete Repair (≤ 5") : 26 SF

ILLINOIS DEPARTMENT OF TRANSPORTATION

LOCATION 2
SN 016 - 1045
PIER # 5 - ES9