


ROUTE	SECTION	COUNTY	TOTAL SHEETS	SHEET NUMBER
FAI 55	1818.3 (1H, 2H) BR-1	COOK	39	16

CONTRACT NO. 62867

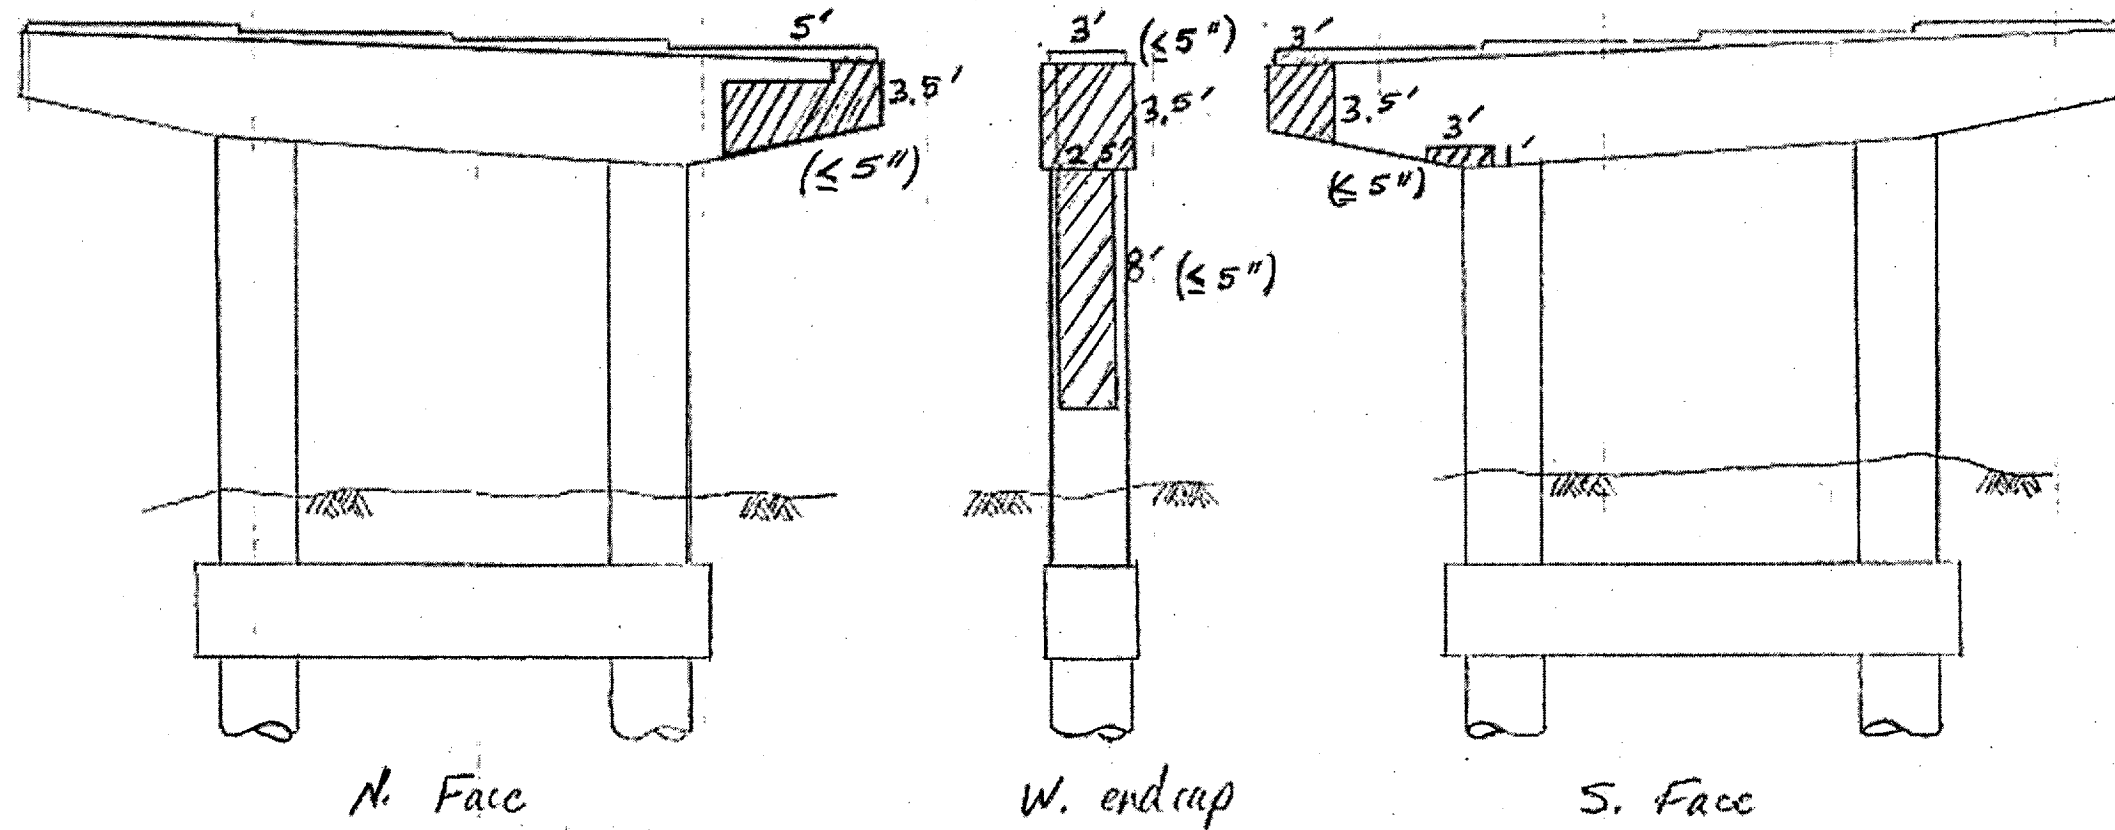

PIER # 8 N. FACE/ W. END/ S. FACE - (ES 6)

QUANTITIES:
Formed Concrete Repair (≤ 5") : 61.5 SF

ILLINOIS DEPARTMENT OF TRANSPORTATION
 LOCATION 2
 SN 016 - 1045
 PIER # 8 - ES6