


| | | | | |
|--------|----------------------|--------|--------------|--------------|
| ROUTE | SECTION | COUNTY | TOTAL SHEETS | SHEET NUMBER |
| FAI 55 | 1818.3 (1H, 2H) BR-1 | COOK | 39 | 20 |

CONTRACT NO. 62867

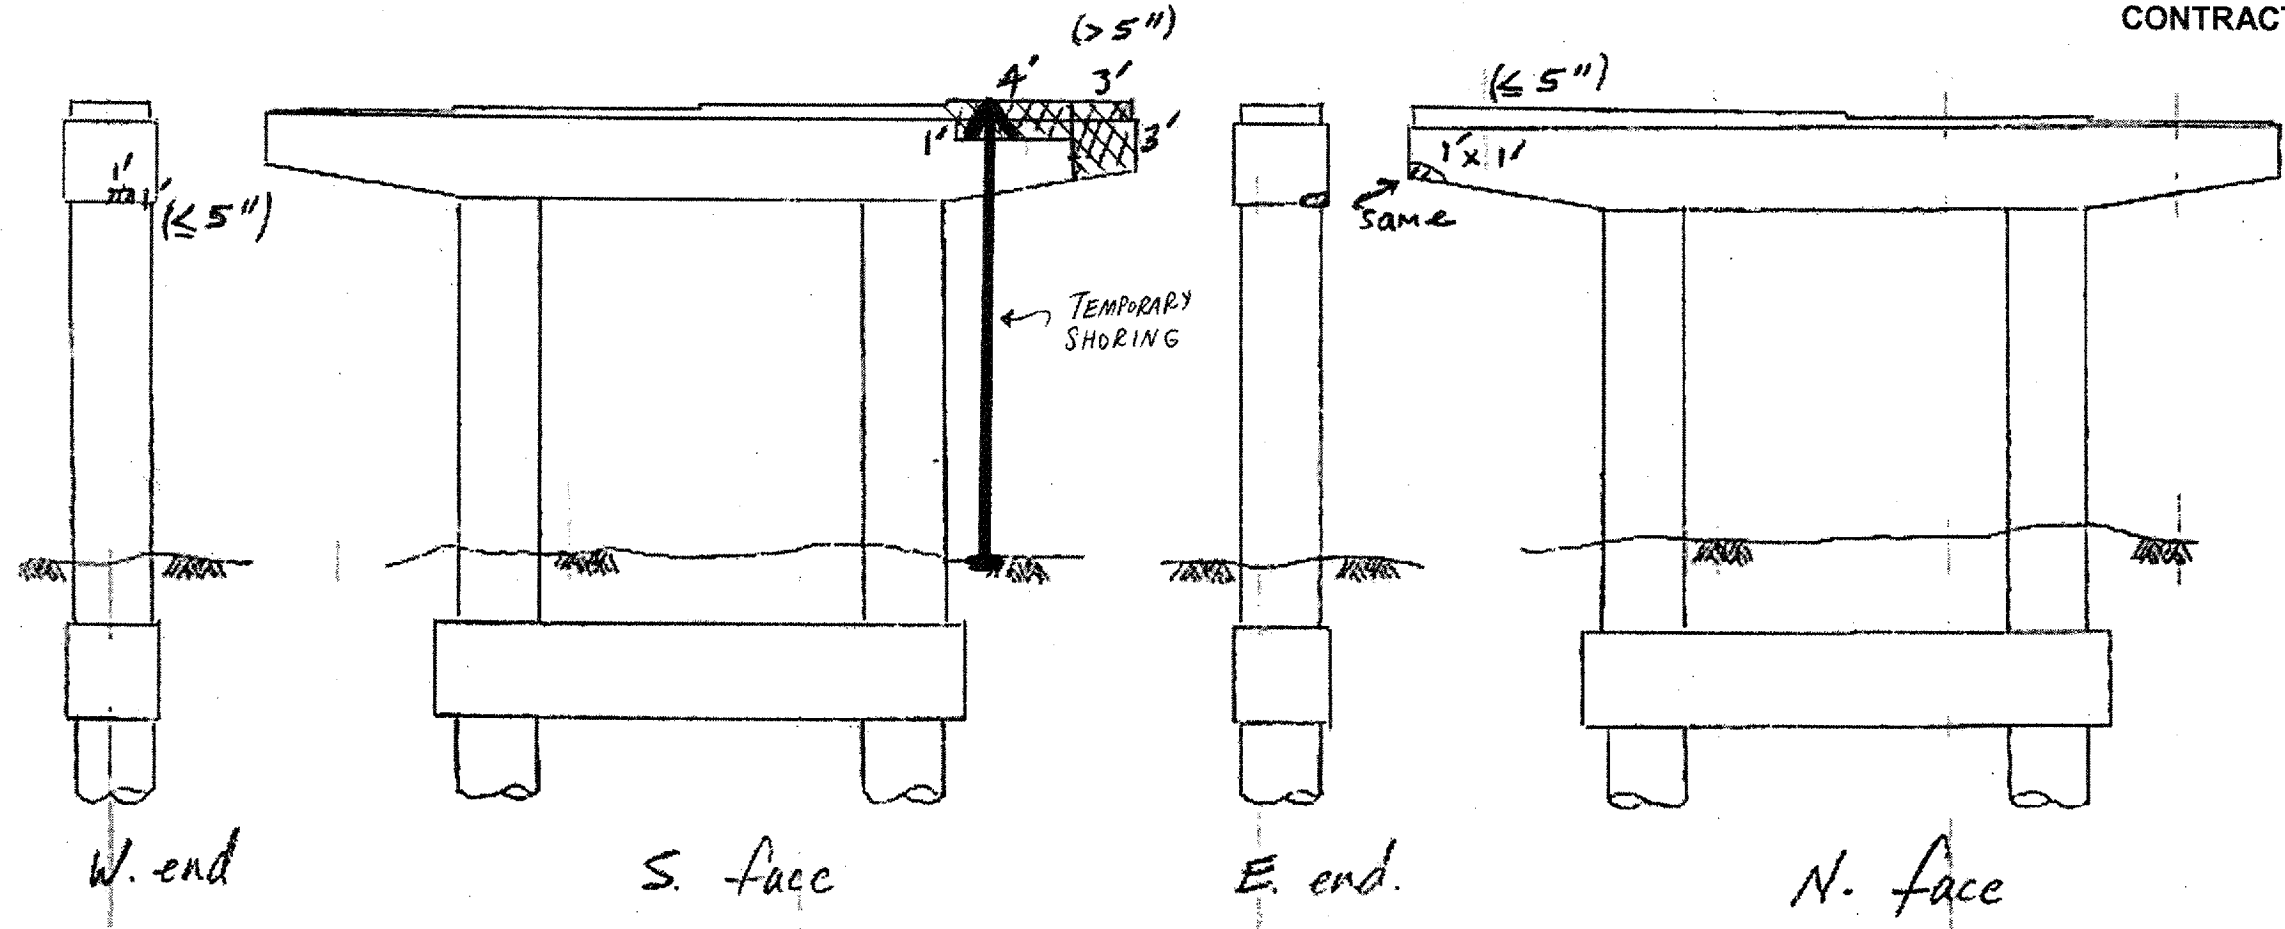

PIER # 10 W END/ S. FACE/ E. END/ N. FACE - (NW13)

| QUANTITIES: |
|---|
| TEMPORARY SHORING AND CRIBBING: LUMP SUM Formed Concrete Repair (≤ 5") : 2 SF (> 5") : 13 SF |

| Reaction Table for Temp. Shoring & Cribbing | | | | |
|---|------------|-------------|------------|-----------|
| | RDL (kips) | RSDL (kips) | RLL (kips) | RI (kips) |
| | 22 | 12.9 | 42 | 11.1 |
| | | | | |
| | | | | |

ILLINOIS DEPARTMENT OF TRANSPORTATION

LOCATION 3
 SN 016 - 1048
 PIER # 16 - NW13