


ROUTE	SECTION	COUNTY	TOTAL SHEETS	SHEET NUMBER
FAI 55	1818.3 (1H, 2H) BR-1	COOK	39	24

CONTRACT NO. 62867

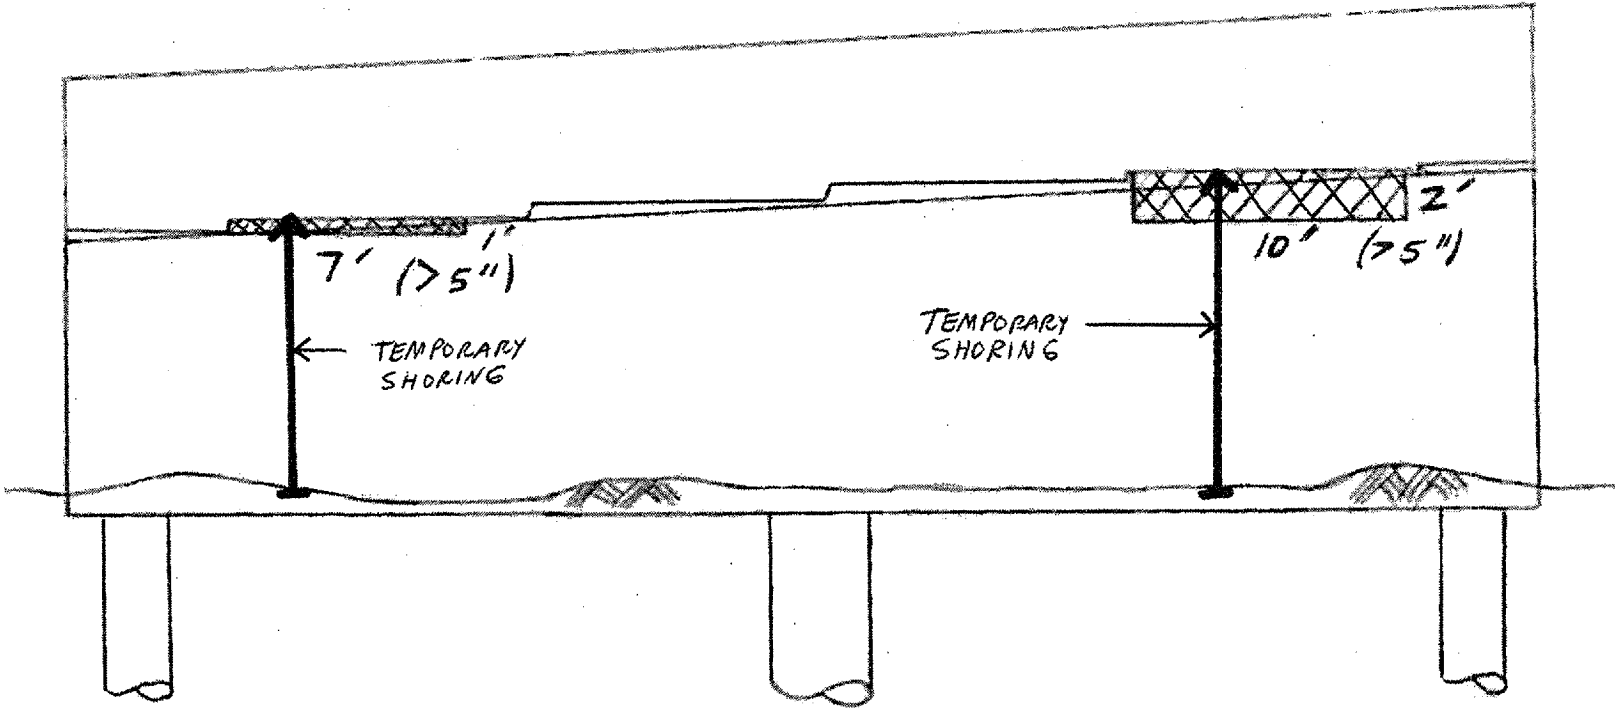

**N. ABUTMENT**

**QUANTITIES:**

**TEMPORARY SHORING AND CRIBBING: LUMP SUM**  
**Formed Concrete Repair (> 5") : 27 SF**

Reaction Table for Temp. Shoring & Cribbing

	RDL (kips)	RSDL (kips)	RLL (kips)	RI (kips)
	17.6	8.8	47	11.3

**ILLINOIS DEPARTMENT OF TRANSPORTATION**

LOCATION 4  
 SN 016 - 1052  
 N. ABUTMENT