


ROUTE	SECTION	COUNTY	TOTAL SHEETS	SHEET NUMBER
FAI 55	1818.3 (1H, 2H) BR-1	COOK	39	25

CONTRACT NO. 62867

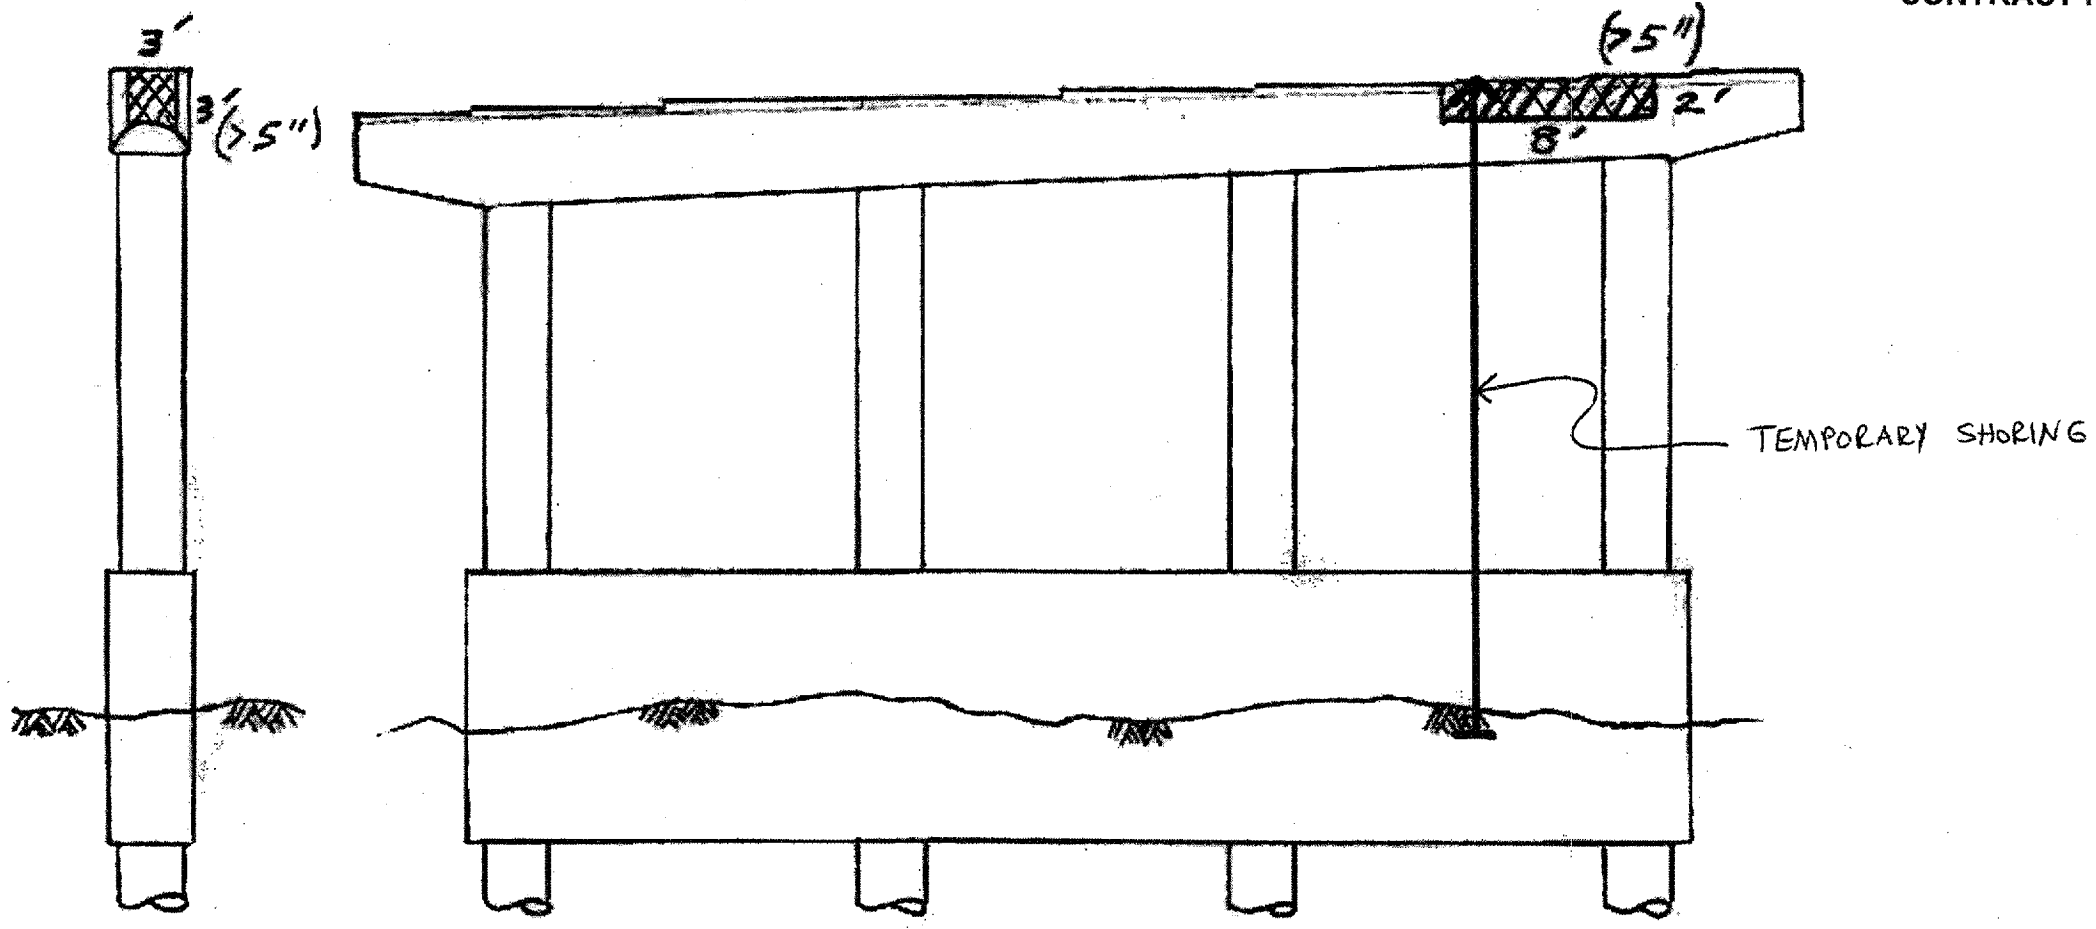

PIER # 4 W. FACE/ N. END - (W16)

QUANTITIES:
TEMPORARY SHORING AND CRIBBING: LUMP SUM Formed Concrete Repair (> 5") : 25 SF

Reaction Table for Temp. Shoring & Cribbing				
	RDL (kips)	RSDL (kips)	RLL (kips)	RI (kips)
	64.4	27.9	47.1	9.9

ILLINOIS DEPARTMENT OF TRANSPORTATION

LOCATION 4
SN 016 - 1052
PIER # 4 - W16