


ROUTE	SECTION	COUNTY	TOTAL SHEETS	SHEET NUMBER
FAI 55	1818.3 (1H, 2H) BR-1	COOK	39	27

CONTRACT NO. 62867

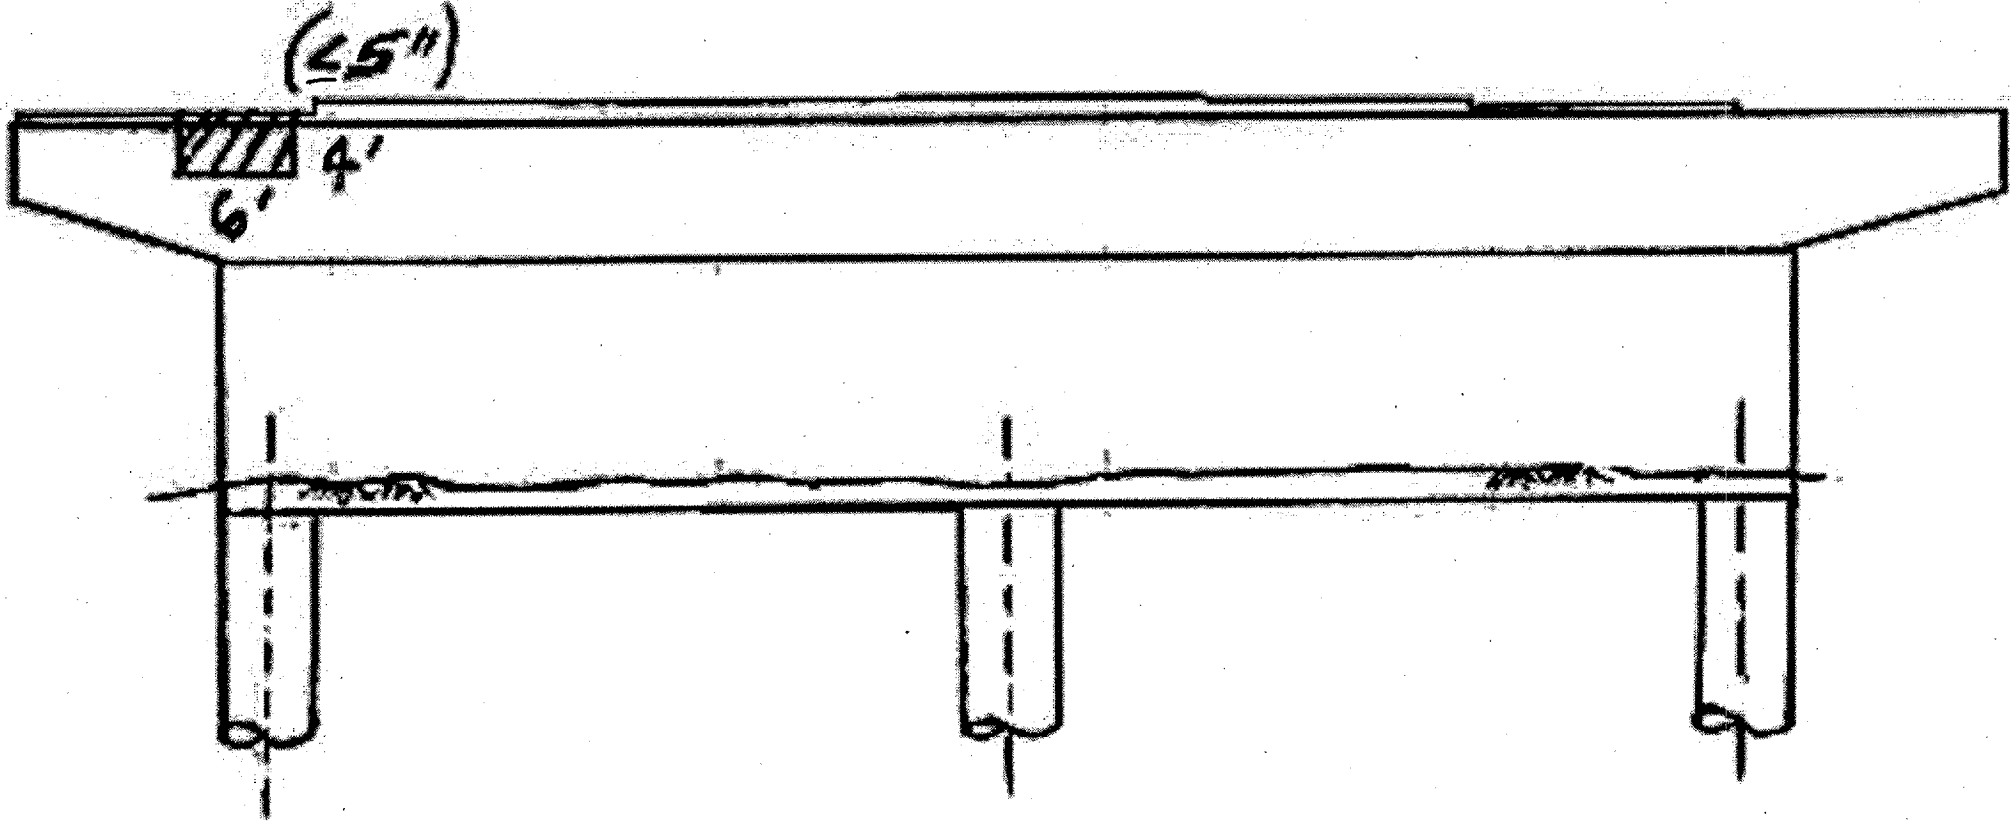

WEST ABUTMENT- E. FACE - (E1)

<b>QUANTITIES:</b>
Formed Concrete Repair (≤ 5") : 24 SF

ILLINOIS DEPARTMENT OF TRANSPORTATION  
 LOCATION 5  
 SN 016 -1055  
 W. ABUTMENT - E1