


ROUTE	SECTION	COUNTY	TOTAL SHEETS	SHEET NUMBER
FAI 55	1818.3 (1H, 2H) BR-1	COOK	39	28

CONTRACT NO. 62867

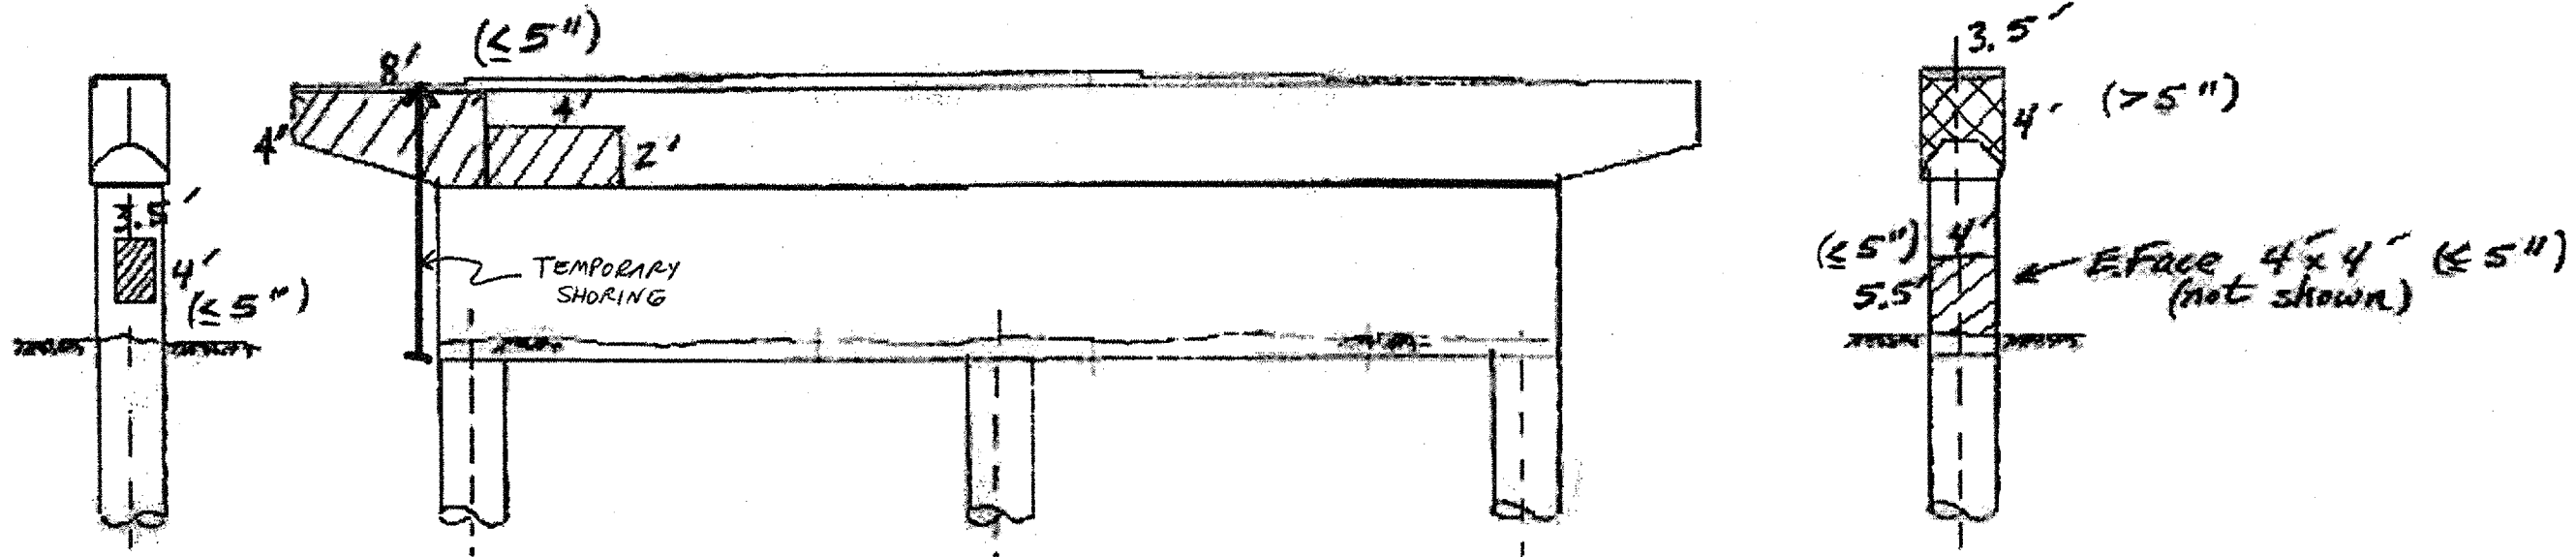

PIER # 3 - S. END / W. FACE / N. END - (W4)

QUANTITIES:
TEMPORARY SHORING AND CRIBBING: LUMP SUM Formed Concrete Repair (≤ 5") : 92 SF (> 5") : 14 SF

Reaction Table for Temp. Shoring & Cribbing				
	RDL (kips)	RSDL (kips)	RLL (kips)	RI (kips)
	111	53.5	71.8	14.4

ILLINOIS DEPARTMENT OF TRANSPORTATION

LOCATION 5
 SN 016 -1055
 PIER # 3 - W4