


ROUTE	SECTION	COUNTY	TOTAL SHEETS	SHEET NUMBER
FAI 55	1818.3 (1H, 2H) BR-1	COOK	39	29

CONTRACT NO. 62867

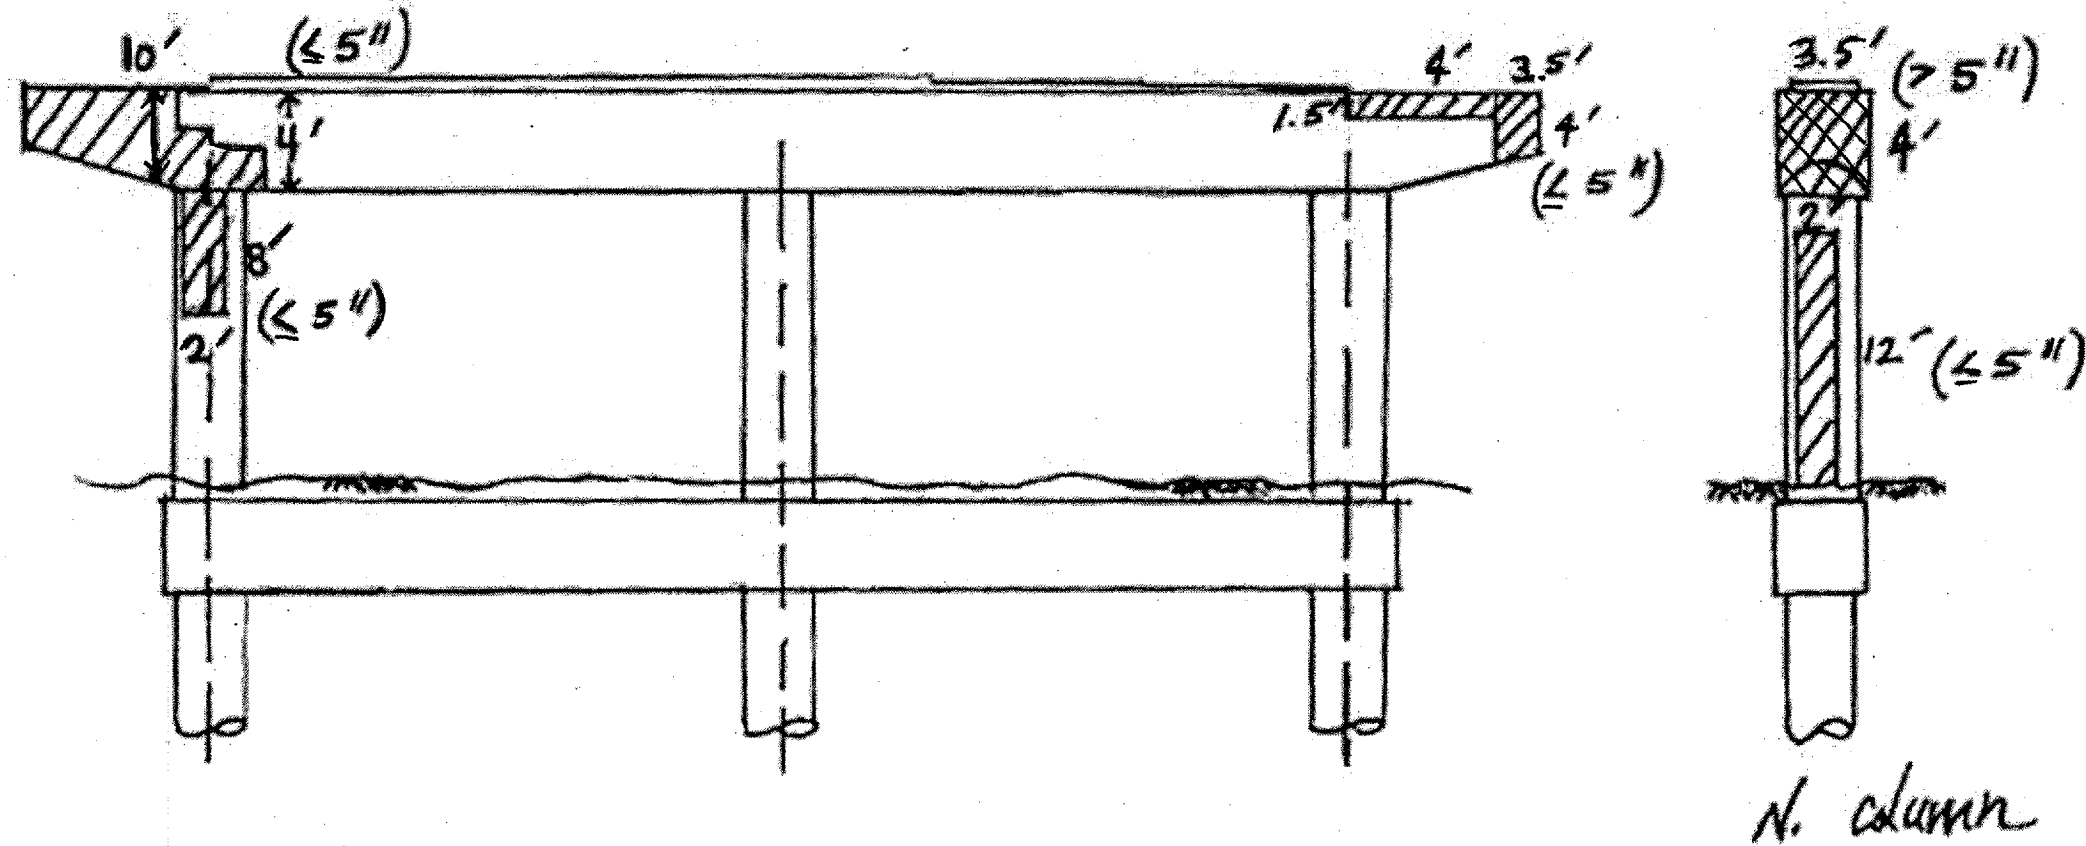

PIER # 5 E. FACE - N. END (W6)

QUANTITIES:
Formed Concrete Repair
(≤ 5") : 100 SF
(> 5") : 14 SF

ILLINOIS DEPARTMENT OF TRANSPORTATION
 LOCATION 5
 SN 016 -1055
 PIER # 5 - W6