


ROUTE	SECTION	COUNTY	TOTAL SHEETS	SHEET NUMBER
FAI 55	1818.3 (1H, 2H) BR-1	COOK	39	32

CONTRACT NO. 62867

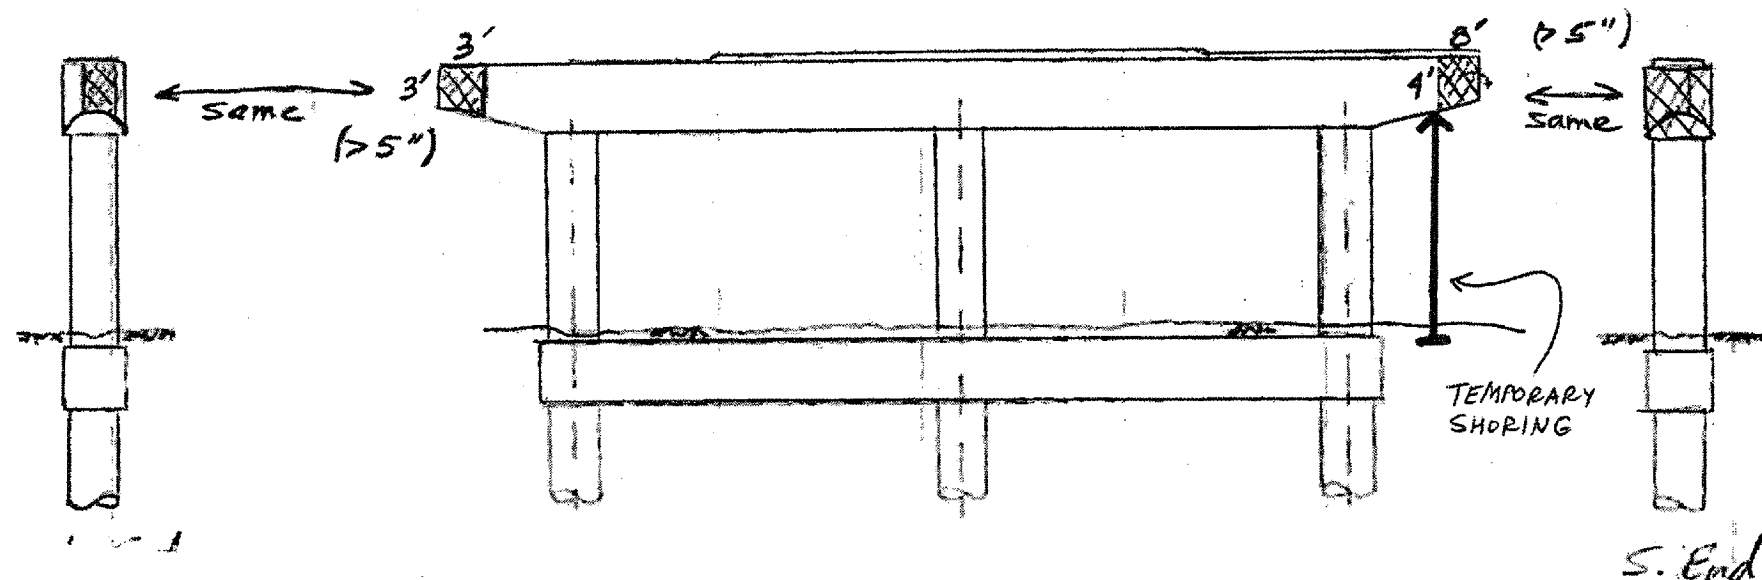

PIER # 8 - N. END / W. FACE / S. END - (W9)

QUANTITIES:
TEMPORARY SHORING AND CRIBBING: LUMP SUM Formed Concrete Repair (> 5") : 41 SF

Reaction Table for Temp. Shoring & Cribbing				
	RDL (kips)	RSDL (kips)	RLL (kips)	RI (kips)
	90.7	50.7	68.8	13.8

ILLINOIS DEPARTMENT OF TRANSPORTATION
 LOCATION 5
 SN 016 - 1055
 PIER # 8 - W9