


| ROUTE | SECTION | COUNTY | TOTAL SHEETS | SHEET NUMBER |
|--------|----------------------|--------|--------------|--------------|
| FAI 55 | 1818.3 (1H, 2H) BR-1 | COOK | 39 | 33 |

CONTRACT NO. 62867

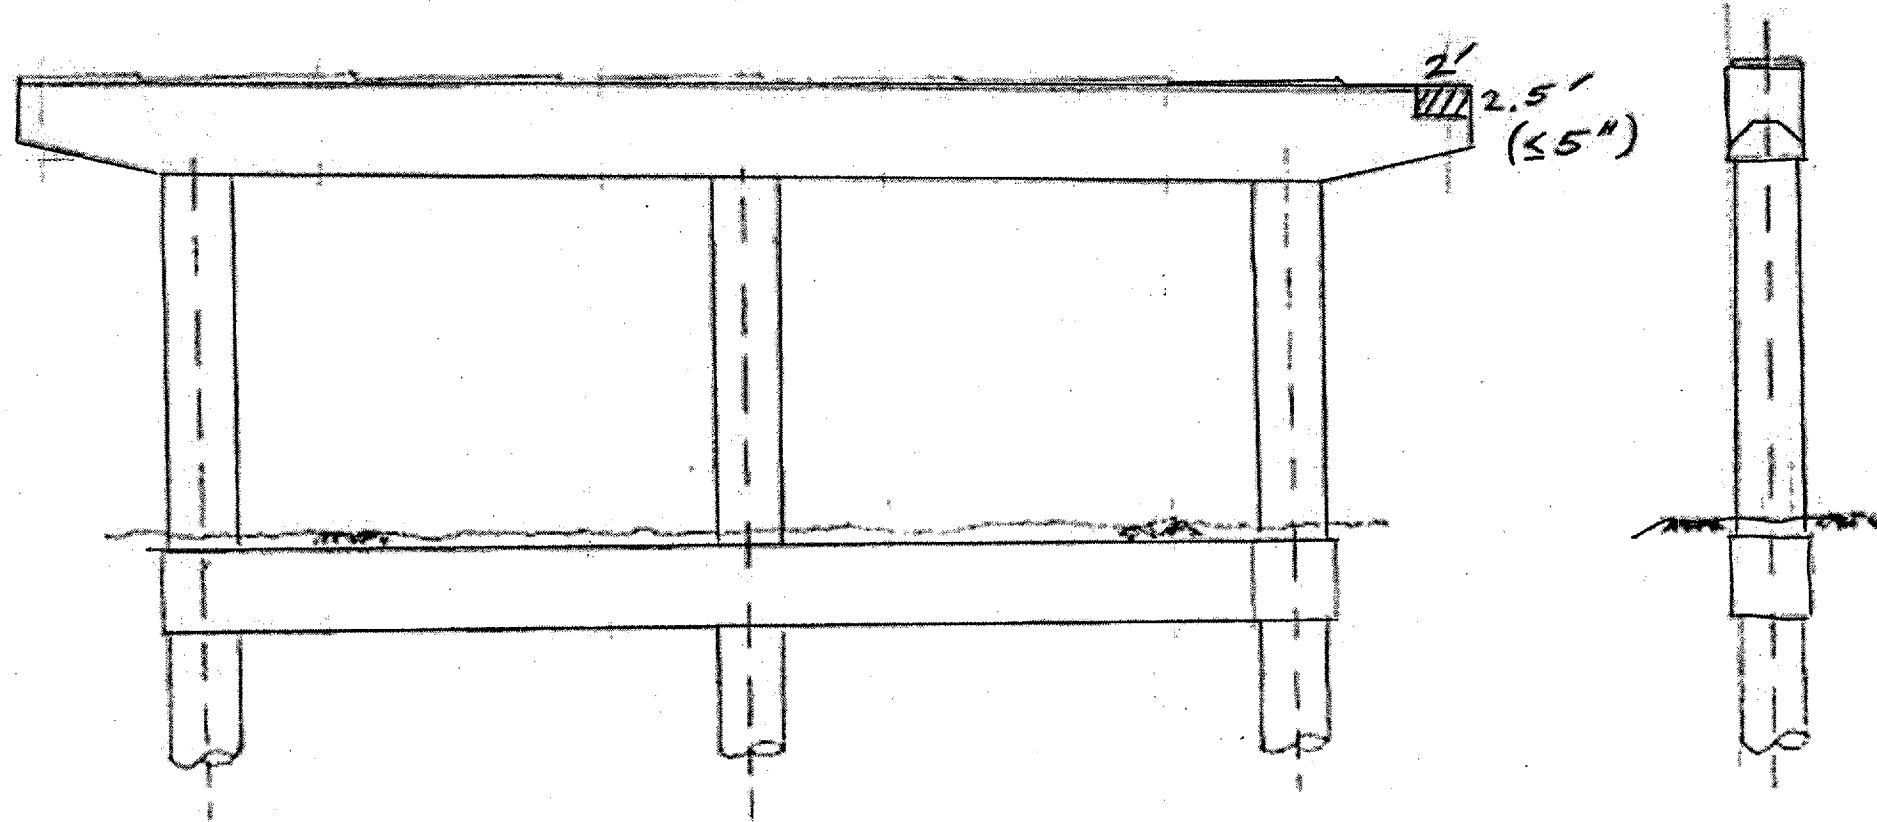

PIER # 10 E. FACE - N. END - (W11)

| QUANTITIES: |
|---|
| Formed Concrete Repair ($\leq 5''$) : 5 SF |

ILLINOIS DEPARTMENT OF TRANSPORTATION

LOCATION 5
SN 016 - 1055
PIER # 10 - W11