


ROUTE	SECTION	COUNTY	TOTAL SHEETS	SHEET NUMBER
FAI 55	1818.3 (1H, 2H) BR-1	COOK	39	35

CONTRACT NO. 62867

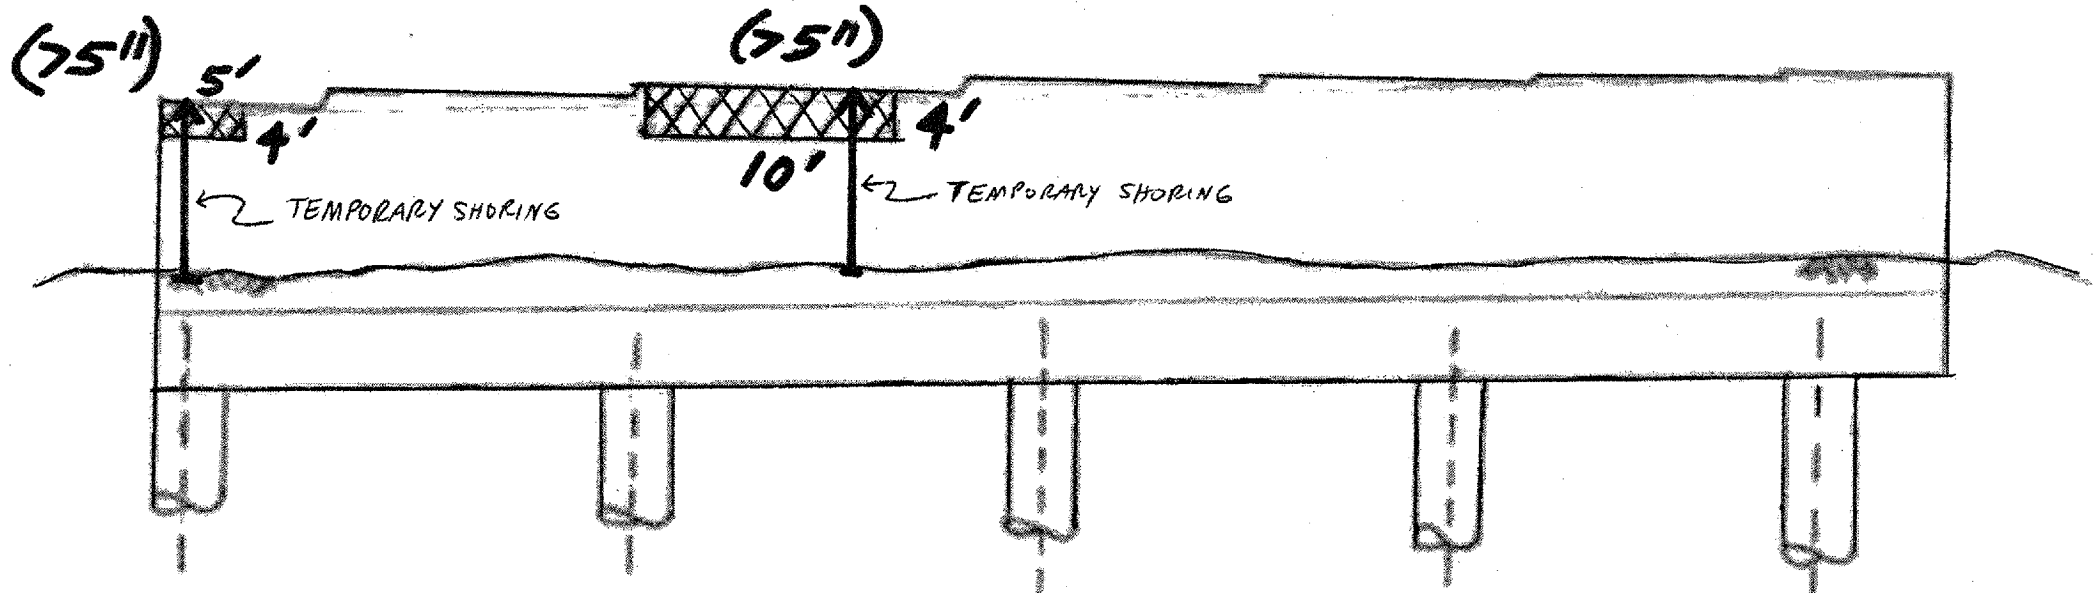

N.E. ABUTMENT

QUANTITIES:
TEMPORARY SHORING AND CRIBBING: LUMP SUM
Formed Concrete Repair (> 5") : 60 SF

Reaction Table for Temp. Shoring & Cribbing				
	RDL (kips)	RSDL (kips)	RLL (kips)	RI (kips)
	17.6	8.8	4.7	11.3

ILLINOIS DEPARTMENT OF TRANSPORTATION

LOCATION 6
SN 016 - 1075
N.E. ABUTMENT