


ROUTE	SECTION	COUNTY	TOTAL SHEETS	SHEET NUMBER
FAI 55	1818.3 (1H, 2H) BR-1	COOK	39	39

CONTRACT NO. 62867

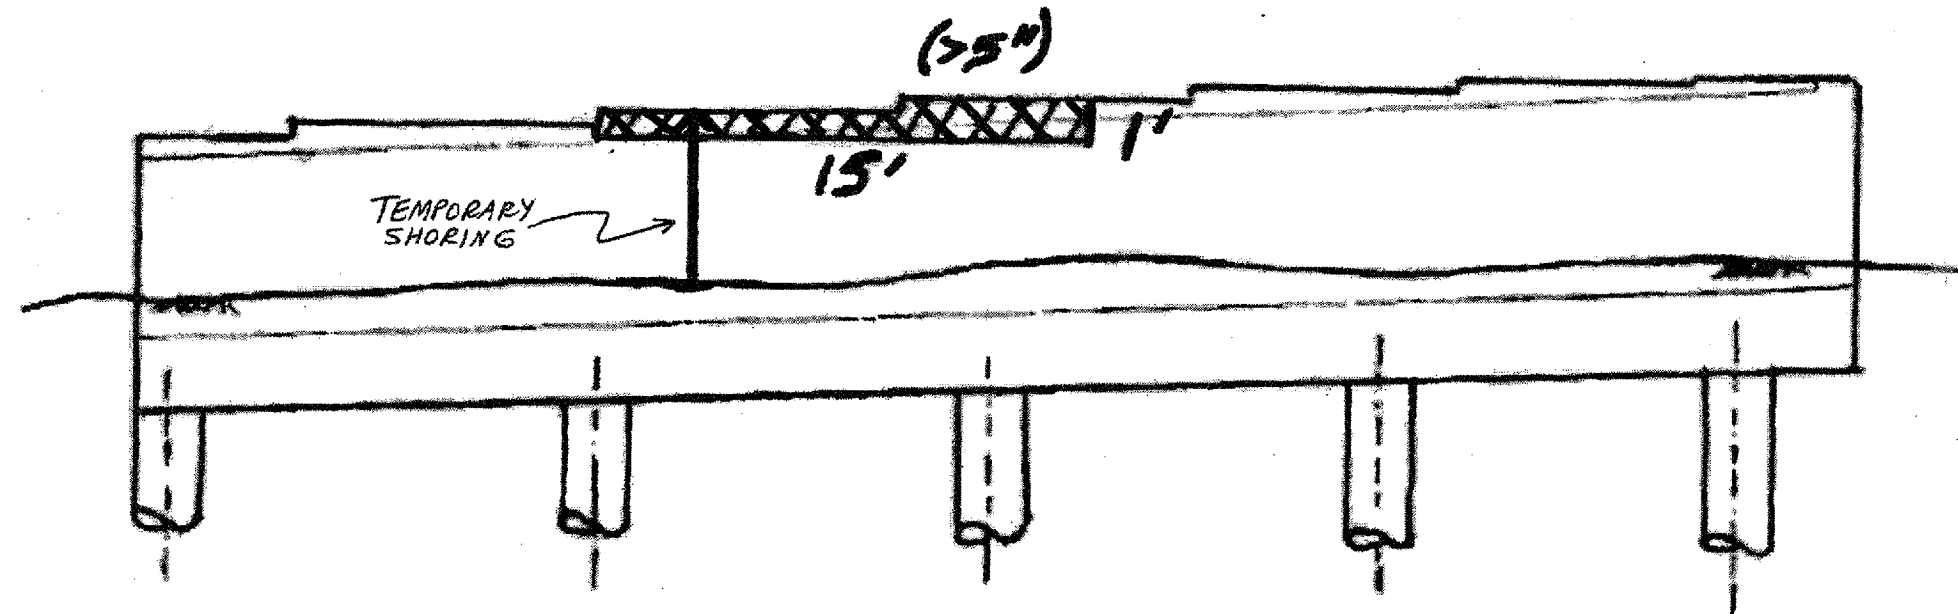

PIER # 12 W. FACE - E24

QUANTITIES:
<p>TEMPORARY SHORING AND CRIBBING: LUMP SUM Formed Concrete Repair (> 5") : 15 SF</p>

Reaction Table for Temp. Shoring & Cribbing				
	RDL (kips)	RSDL (kips)	RLL (kips)	RI (kips)
	30	17.1	41.1	10.6

ILLINOIS DEPARTMENT OF TRANSPORTATION

LOCATION 6
SN 016 - 1075
PIER # 12 - E24