


- | | | | |
|---|--|--|---|
| ①
ROAD CLOSED AHEAD LOCAL ACCESS ONLY
R11-3
60" X 18" | ②
DETOUR AHEAD
W20-2
24" X 24" | ③
DETOUR
M4-8
21" X 12" | ④
END DETOUR
M4-8A
24" X 18" |
| ⑤
NORTH
M3-1
24" X 12" | ⑥
SOUTH
M3-3
24" X 12" | ⑦
ELMHURST RD
4" BLACK LETTERS ON WHITE BACKGROUND | ⑧
↑
M6-3
15" X 27" |
| ⑨
→
M6-1R
27" X 15" | ⑩
←
M6-1L
27" X 15" | ⑪
↘
M5-1R
27" X 15" | ⑫
↙
M5-1L
27" X 15" |
| ⑬
TRUCK
M4-4
24" X 12" | ⑭
NO TRUCKS
R5-2
24" X 24" | ⑮
ELMHURST ROAD CLOSED
4" BLACK LETTERS ON WHITE BACKGROUND | ⑯
ROAD CLOSED 1 1/2 MILES
4" BLACK LETTERS ON WHITE BACKGROUND |

NOTES:
LOCATIONS OF SIGNS ARE APPROXIMATE. THE ENGINEER WILL ESTABLISH THE ACCEPTABLE LOCATIONS OF BARRICADES AND SIGNS.

- NORTHBOUND DETOUR (CARS)
- - - NORTHBOUND DETOUR (TRUCKS)
- . - NORTHBOUND DETOUR (CARS & TRUCKS)
- - - SOUTHBOUND DETOUR (CARS)
- . - SOUTHBOUND DETOUR (TRUCKS)
- - - SOUTHBOUND DETOUR (CARS & TRUCKS)

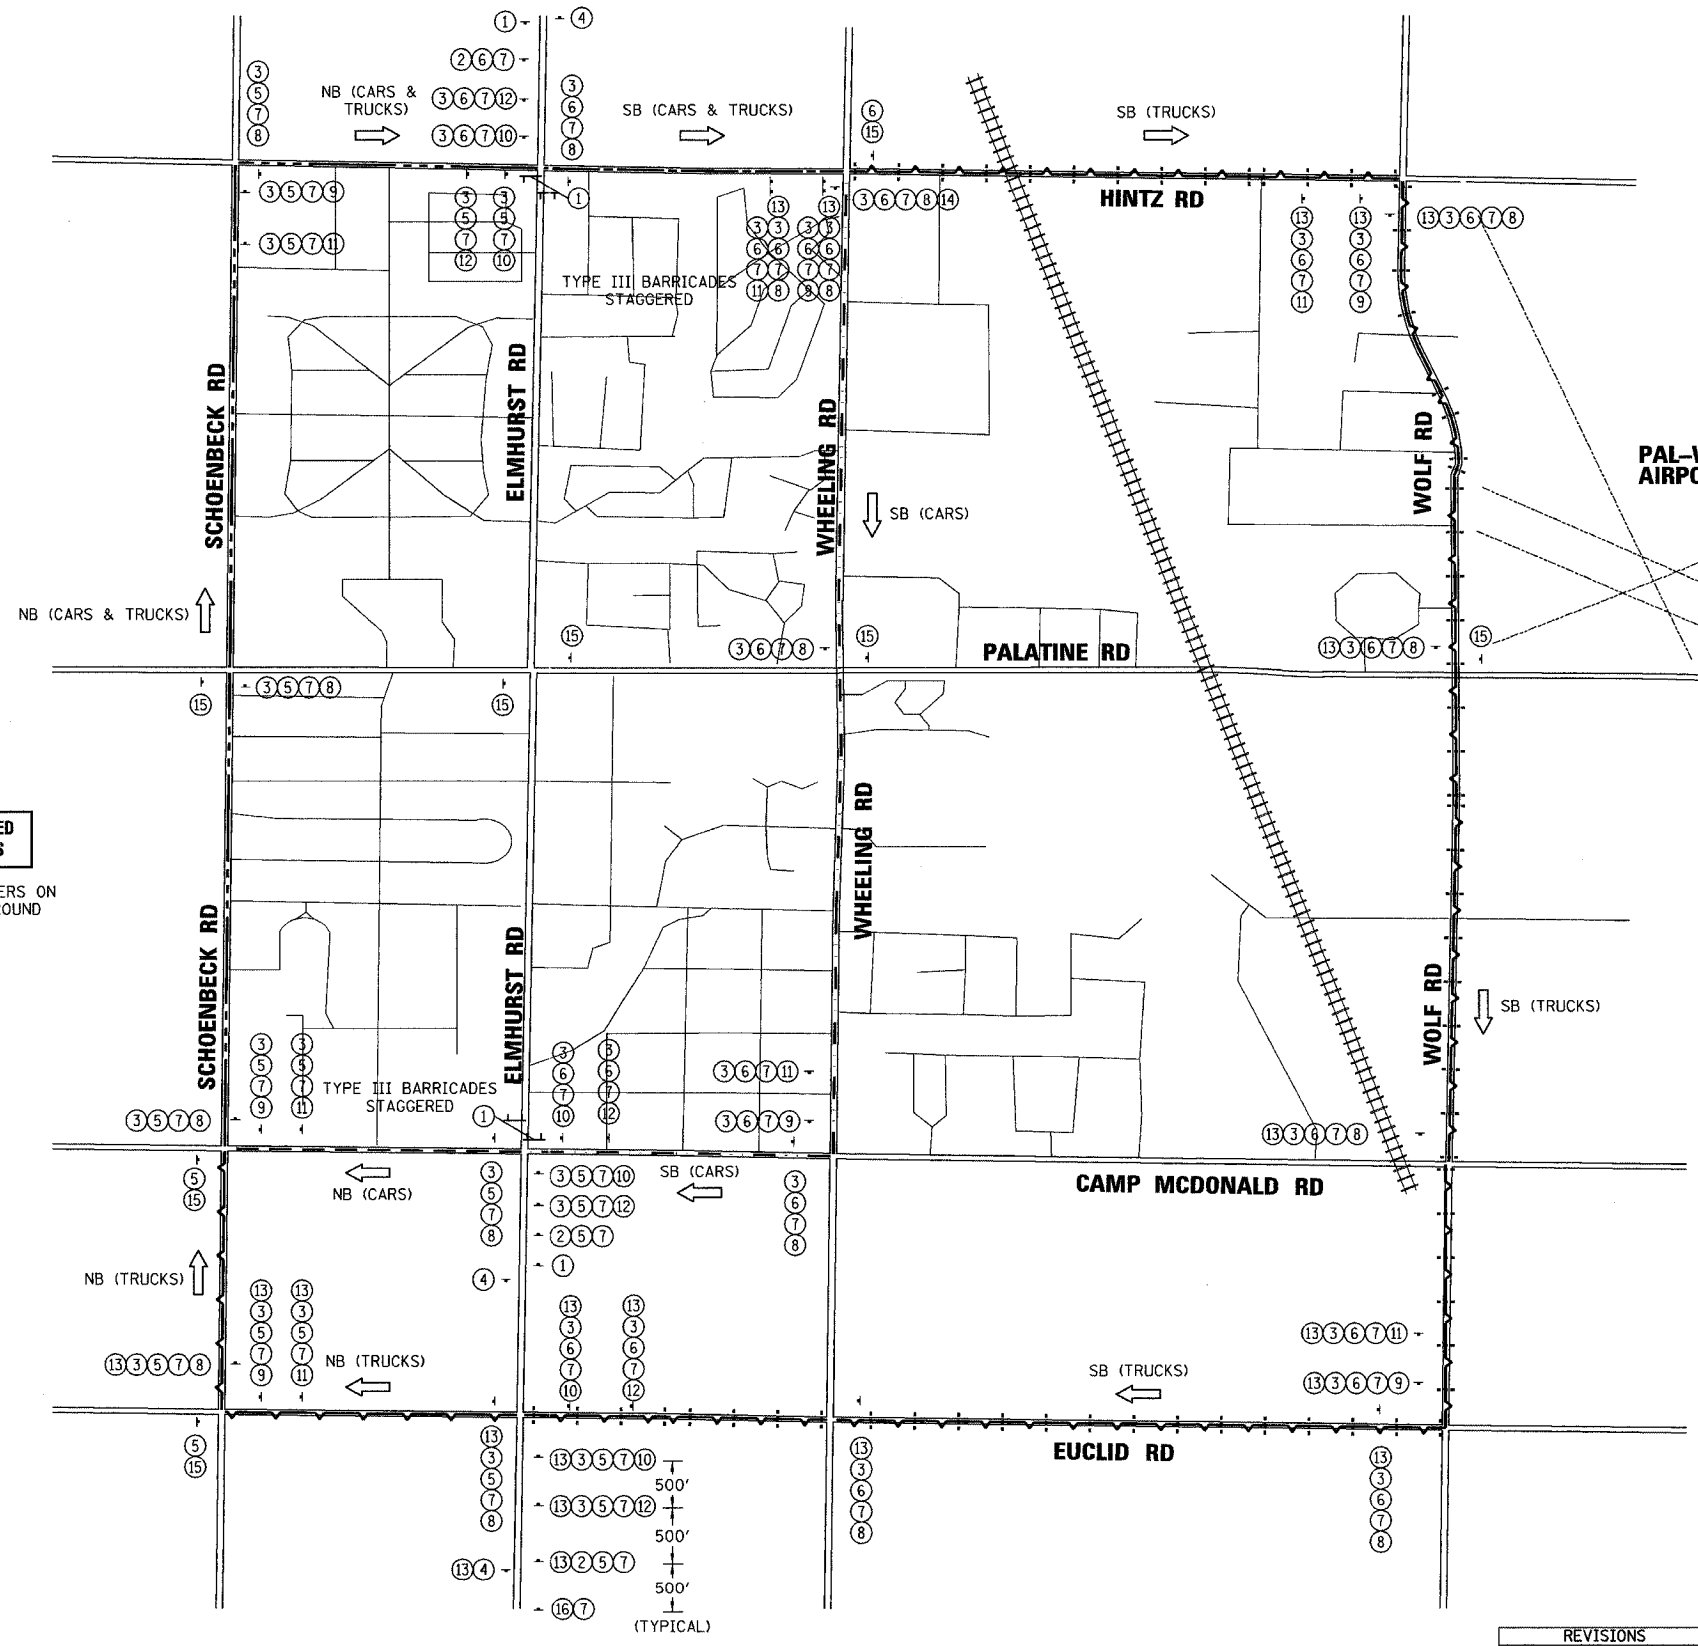

REVISIONS	
NAME	DATE

ILLINOIS DEPARTMENT OF TRANSPORTATION
PALATINE ROAD OVER IL 83 (ELMHURST RD.)

**ELMHURST ROAD
DETOUR PLAN**

SCALE: NTS
DATE: 12/04

DRAWN BY: ACE/CAD
CHECKED BY: TAE

AMERICAN
CONSULTING ENGINEERS