


NOTE: SEE SHEET NOS. 34 & 35 FOR REMOVAL AND REPLACEMENT OF MEDIANS AT SLIP RAMPS

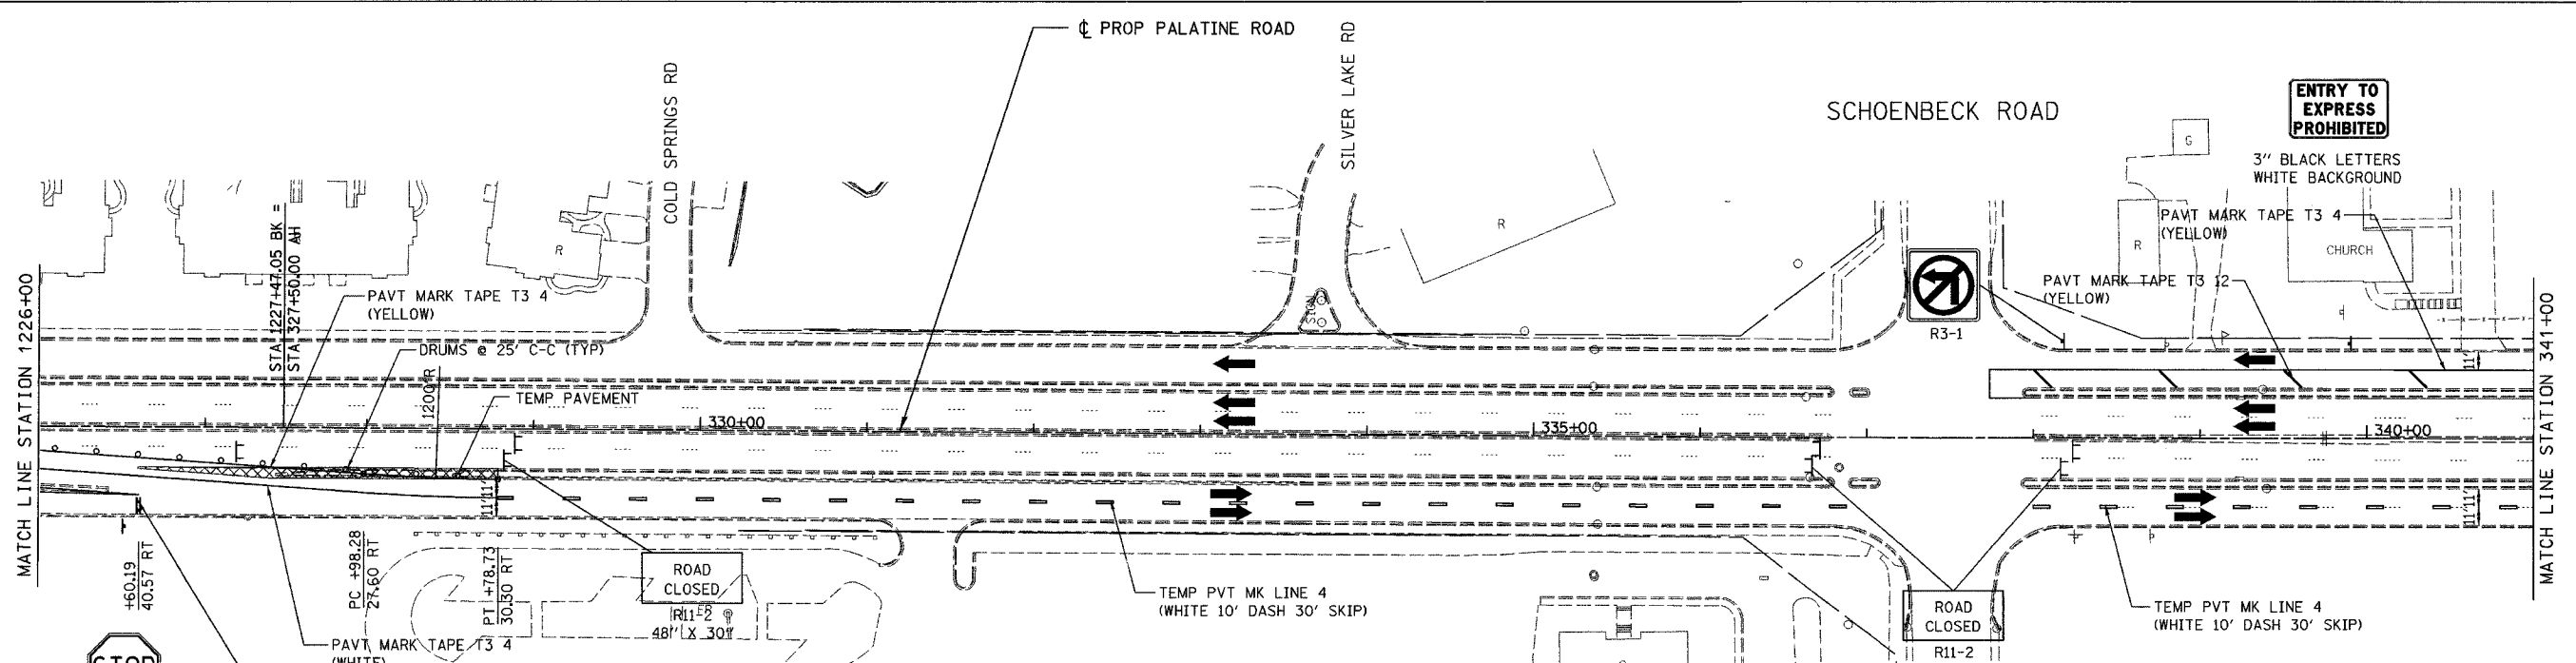

REVISIONS	
NAME	DATE

ILLINOIS DEPARTMENT OF TRANSPORTATION
PALATINE ROAD OVER IL 83 (ELMHURST RD.)

**MAINTENANCE OF TRAFFIC
STAGE 1A**

SCALE: 1"=50'
DATE 12/04

DRAWN BY ACE/CAD
CHECKED BY TAE

AMERICAN
CONSULTING ENGINEERS