


NOTE: SEE SHEET NOS. 34 & 35 FOR REMOVAL AND REPLACEMENT OF MEDIANS AT SLIP RAMPS

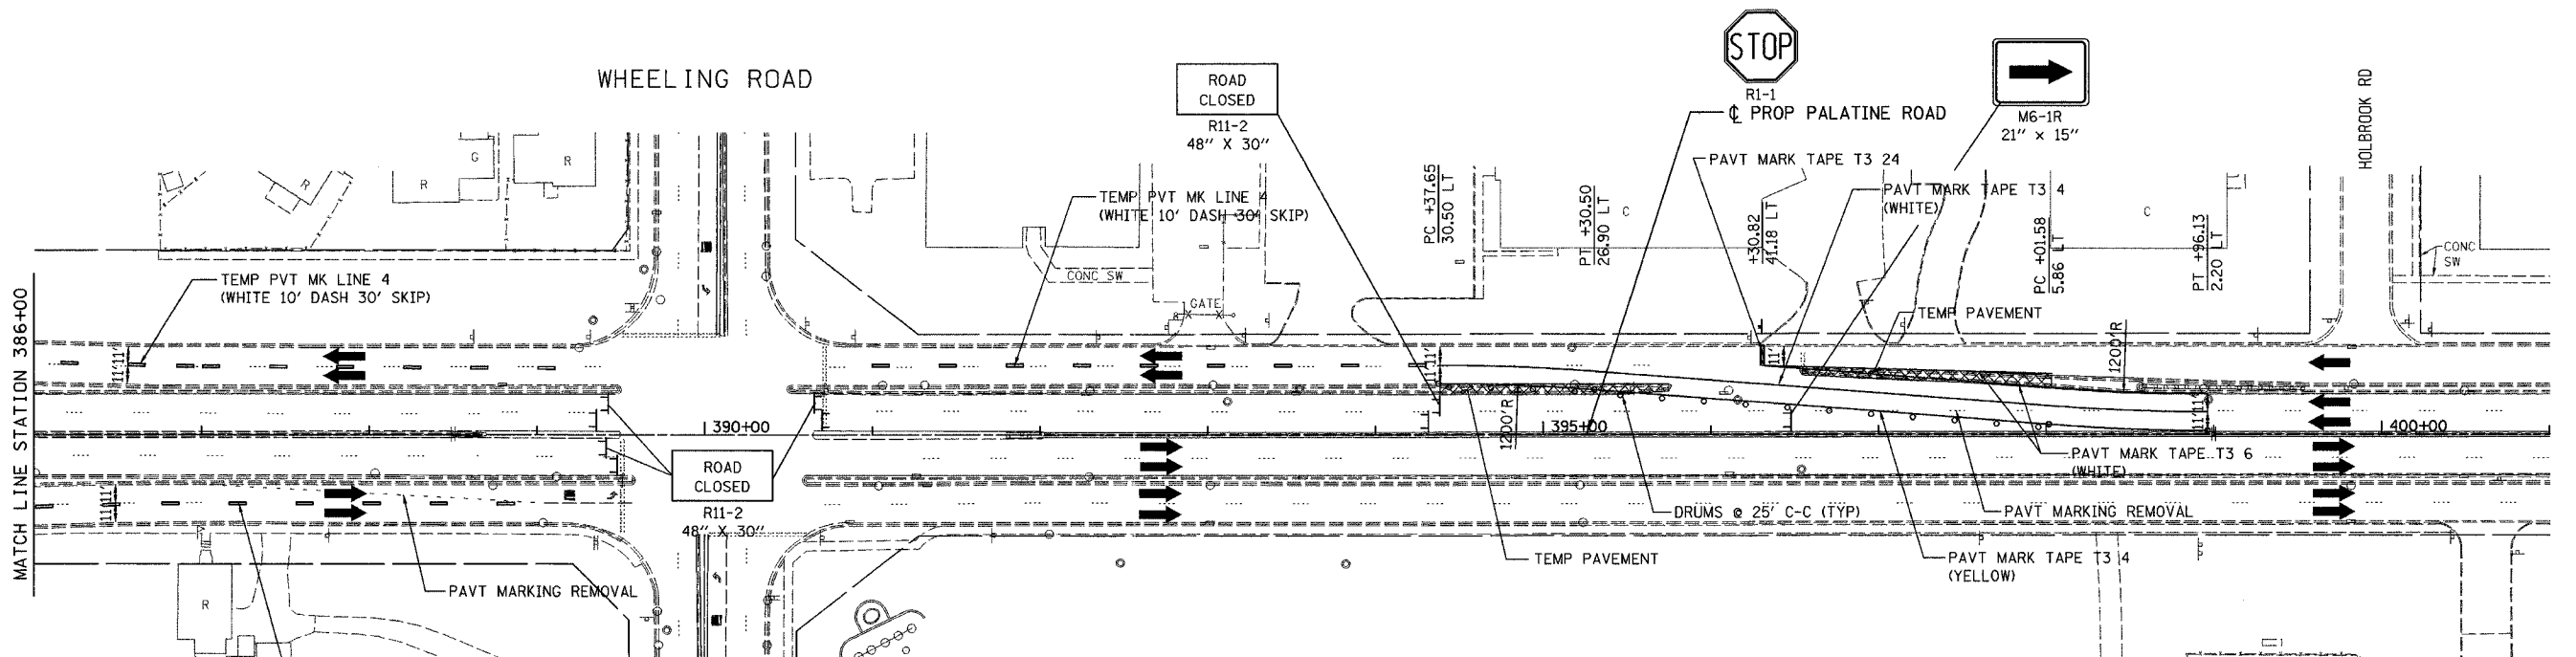

- W1-4BL  
 STA. 402+00  
 WB BOTH SIDES
- W1-4BL  
 STA. 410+00  
 WB BOTH SIDES
- W20-1E  
 STA. 426+00  
 WB BOTH SIDES
- W20-1F  
 STA. 452+00  
 WB BOTH SIDES

**END CONSTRUCTION**  
 G20-2  
 STA. 400+00  
 EB BOTH SIDES

REVISIONS	
NAME	DATE

ILLINOIS DEPARTMENT OF TRANSPORTATION  
 PALATINE ROAD OVER IL 83 (ELMHURST RD.)

**MAINTENANCE OF TRAFFIC  
 STAGE 1A**

SCALE: 1"=50'  
 DATE 12/04  
 DRAWN BY ACE/CAD  
 CHECKED BY TAE

