
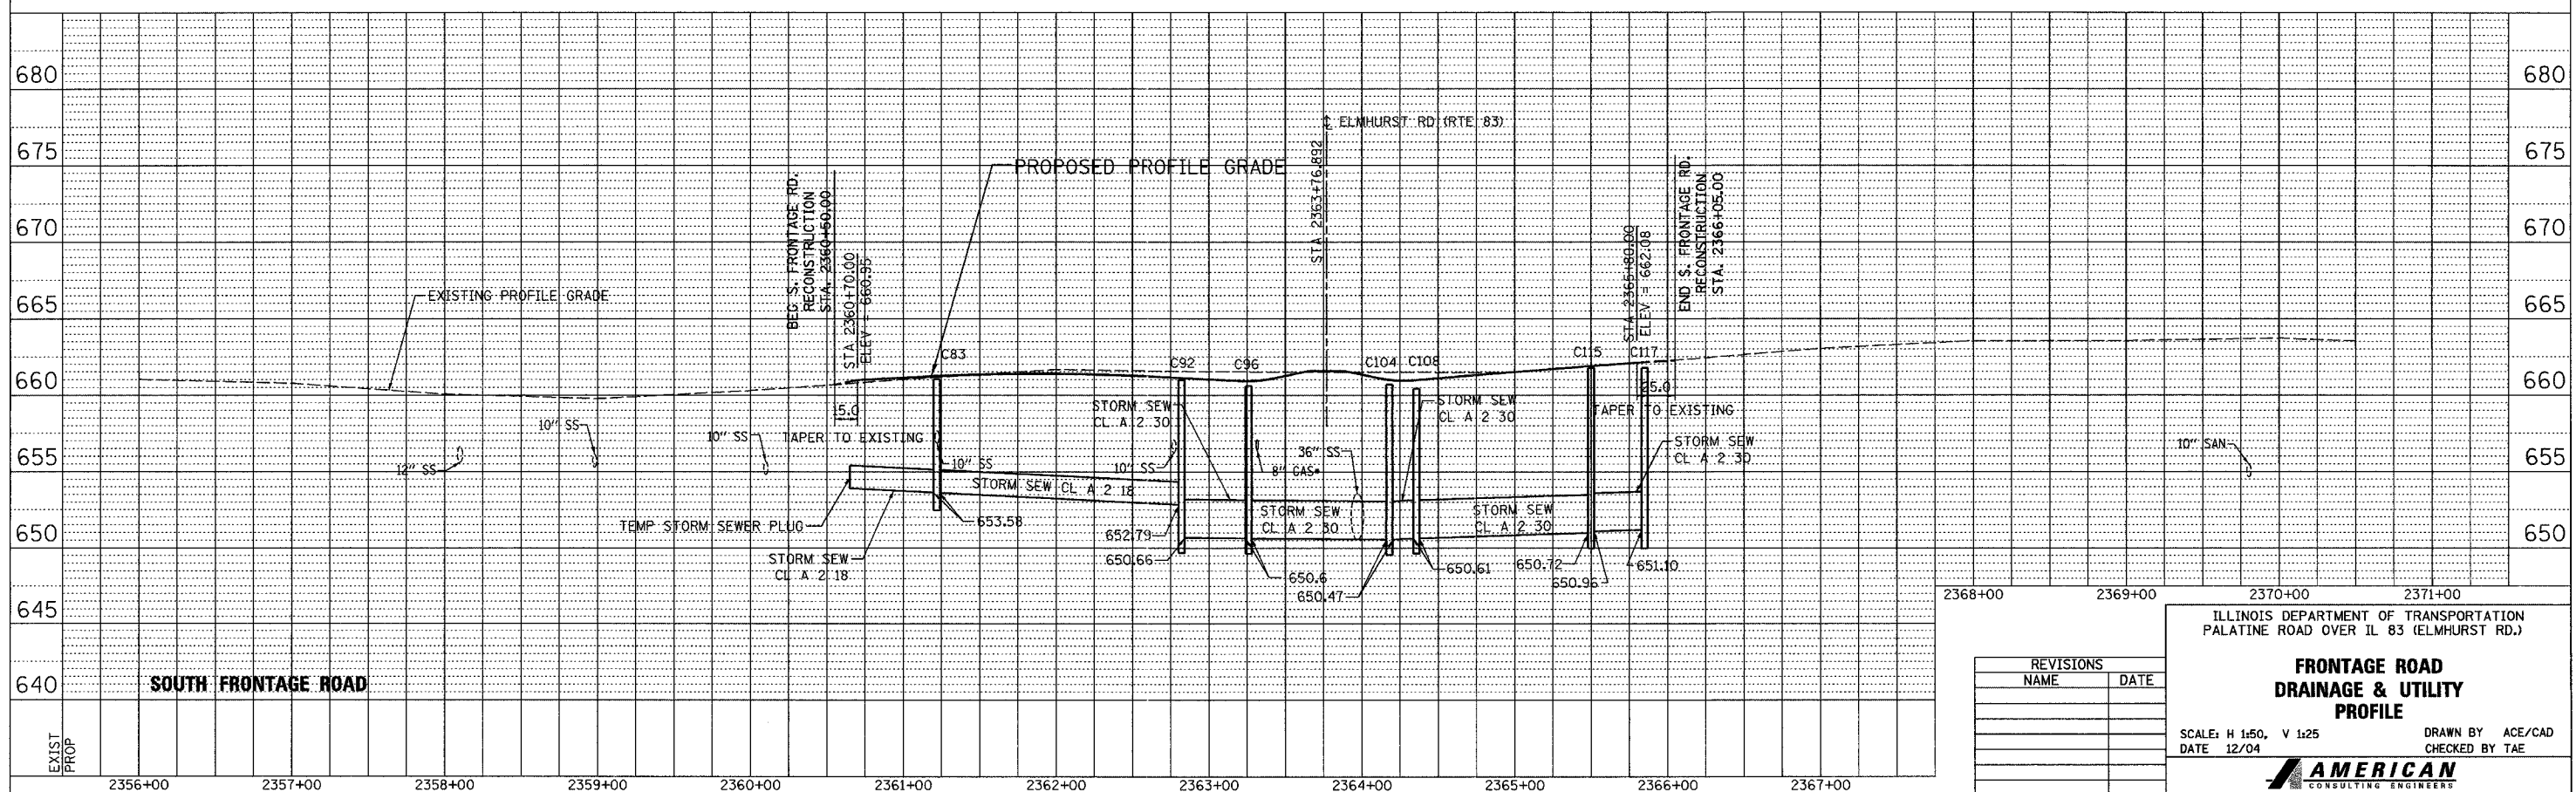


F.A.P. RTE.	SECTION	COUNTY	TOTAL SHEETS	SHEET NO.
305	1313.1 B	COOK	193	72

CONTRACT NO. 62878

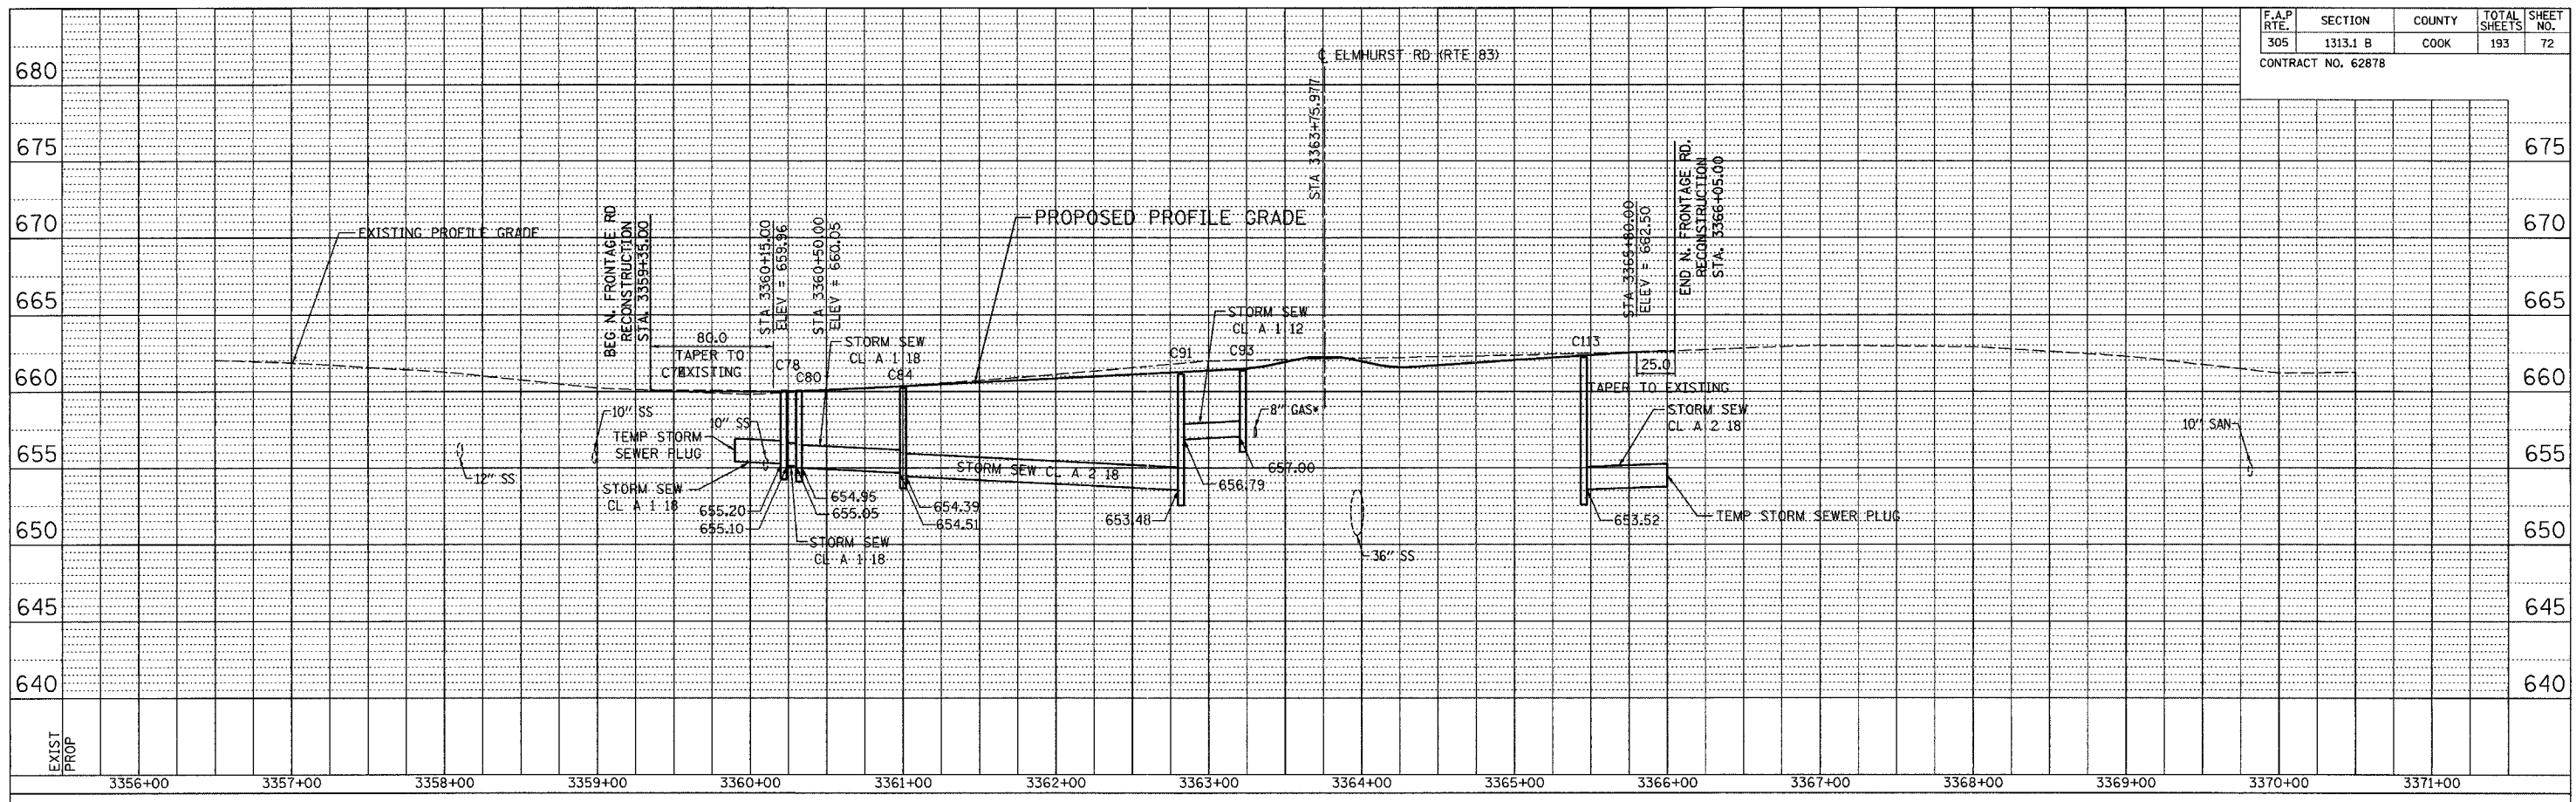

REVISIONS	
NAME	DATE

ILLINOIS DEPARTMENT OF TRANSPORTATION  
 PALATINE ROAD OVER IL 83 (ELMHURST RD.)

**FRONTAGE ROAD  
 DRAINAGE & UTILITY  
 PROFILE**

SCALE: H 1"=50', V 1"=25'  
 DATE 12/04

DRAWN BY ACE/CAD  
 CHECKED BY TAE

**AMERICAN**  
 CONSULTING ENGINEERS

...12/27/2004 04:16:00 PM