
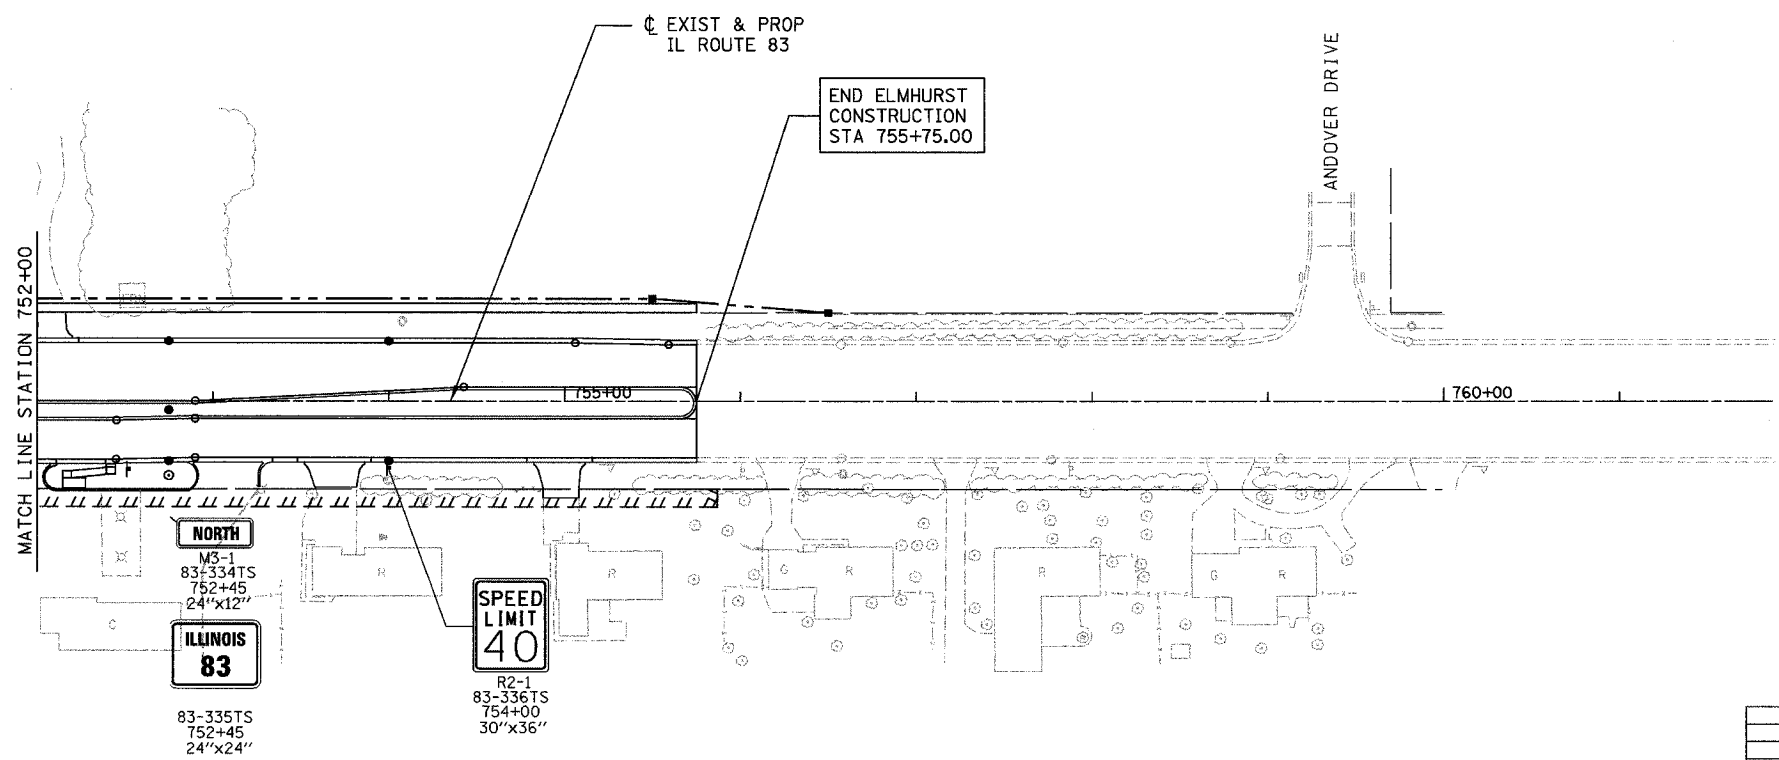


F.A.P. RTE.	SECTION	COUNTY	TOTAL SHEETS	SHEET NO.
305	1313.1 B	COOK	193	87

CONTRACT NO. 62878

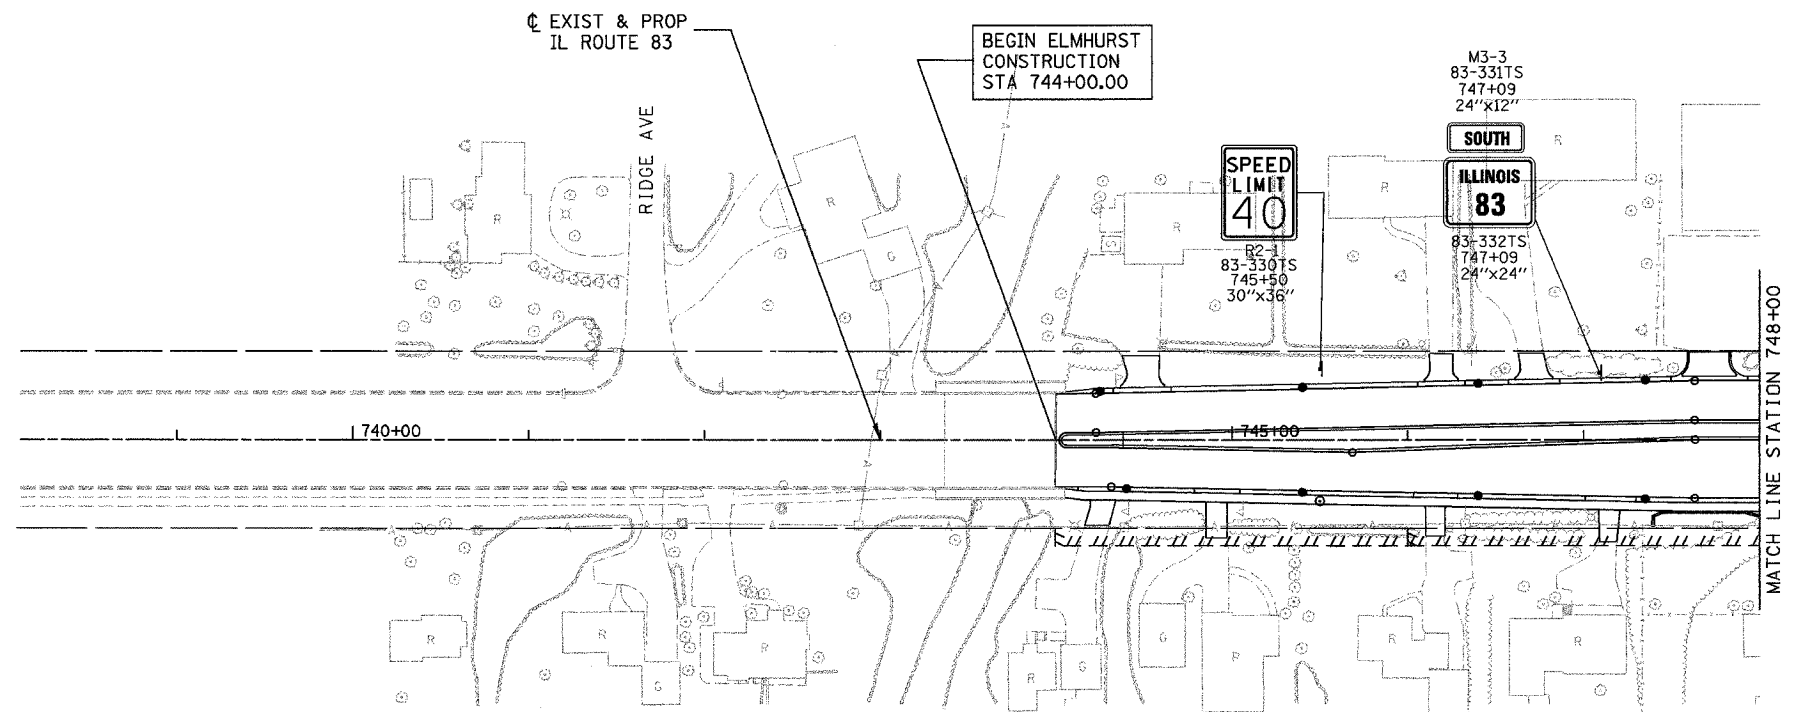

REVISIONS	
NAME	DATE

ILLINOIS DEPARTMENT OF TRANSPORTATION  
PALATINE ROAD OVER IL 83 (ELMHURST RD.)

### ELMHURST ROAD SIGNING PLAN

SCALE: 1"=50'  
DATE: 12/04

DRAWN BY: ACE/CAD  
CHECKED BY: TAE

**AMERICAN**  
CONSULTING ENGINEERS

... 10/8 01/04/04 12/22/2004 01:35:40