


F.A.P. RTE.	SECTION	COUNTY	TOTAL SHEETS	SHEET NO.
305	1313.1 B	COOK	193	93

CONTRACT NO. 62878

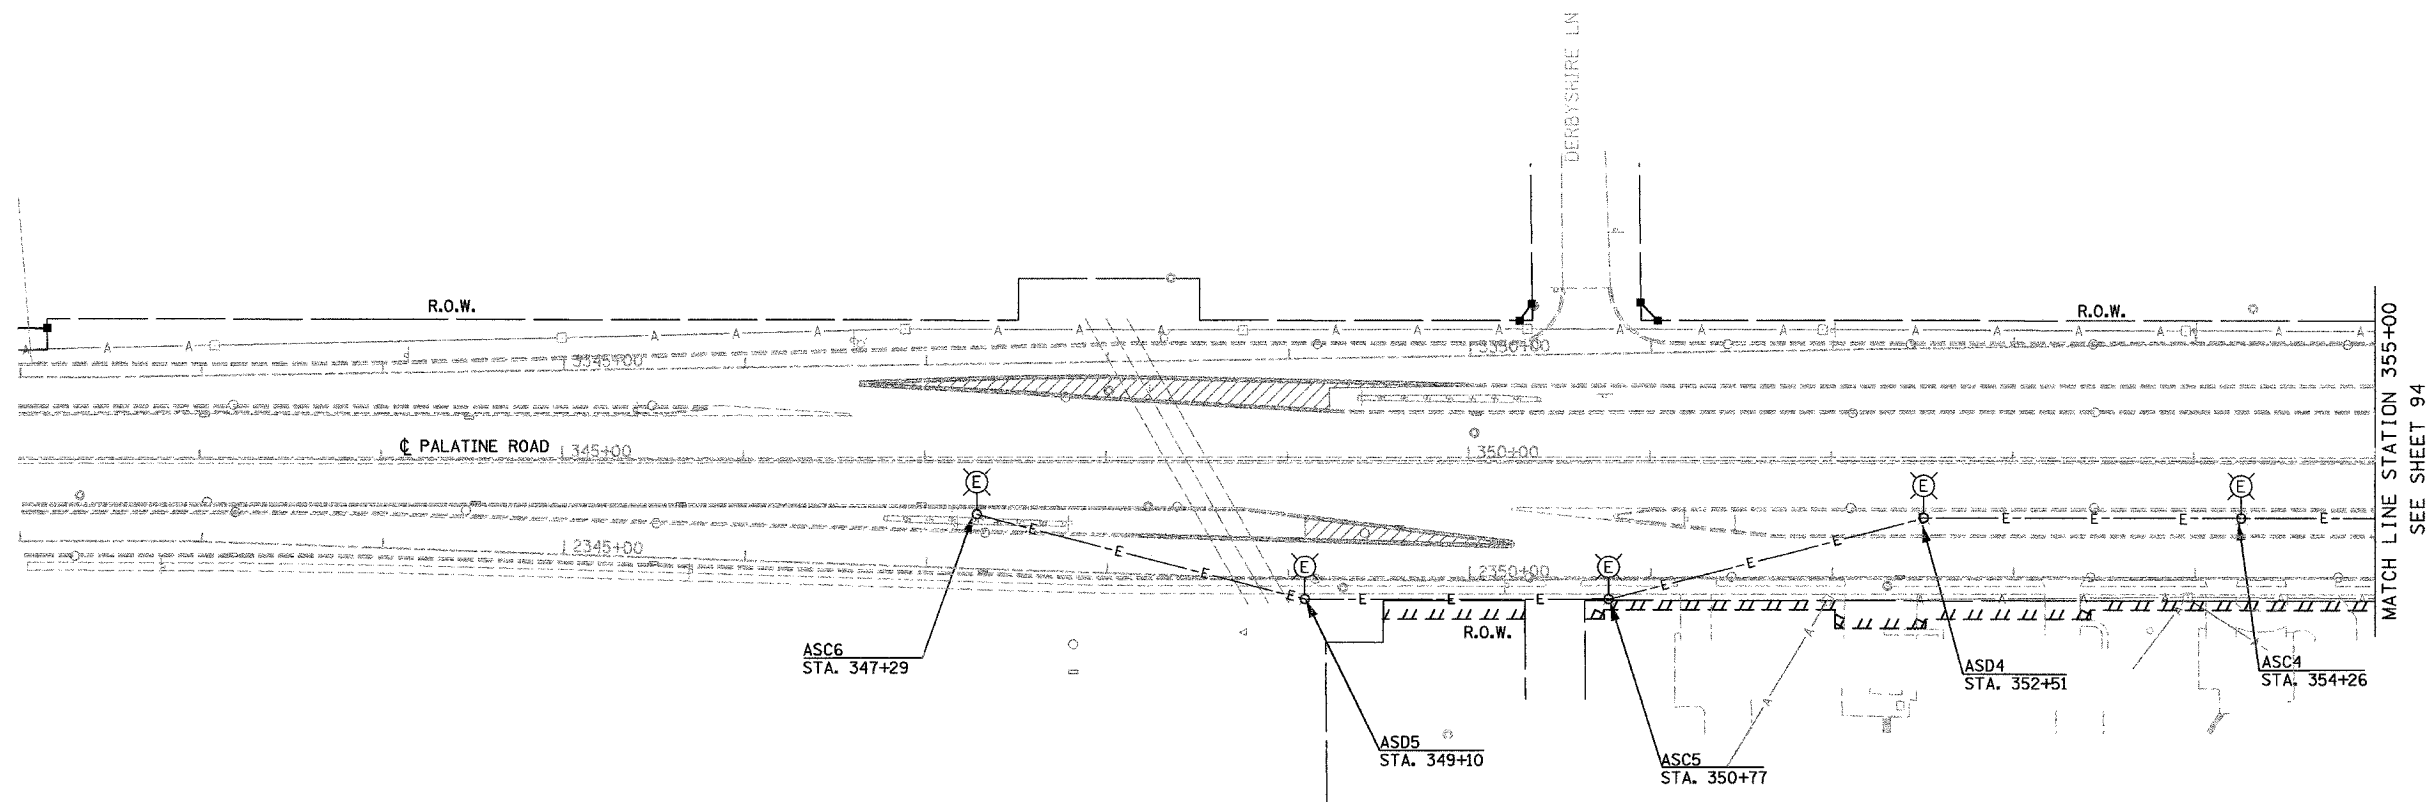

**GO** GANDHI AND ASSOCIATES, INC.  
 ENGINEERS AND PLANNERS  
 8035 N. NORTHWEST HIGHWAY  
 SUITE 306  
 CHICAGO, ILLINOIS 60631 TEL. (773) 774-5900

F:\projects\62878\palatine\lighting\lighting.dgn  
 21 DEC 2004  
 10:18:57

REVISIONS	
NAME	DATE

ILLINOIS DEPARTMENT OF TRANSPORTATION  
 PALATINE ROAD OVER IL 83 (ELMHURST RD.)

**PALATINE ROAD PROPOSED LIGHTING**  
**SHEET 1 OF 3**  
**STA. 342+00 TO STA. 355+00**

SCALE: 1" = 50'  
 DATE: 12/21/2004

DRAWN BY: MAE/KCP  
 CHECKED BY: PKG/BC

