
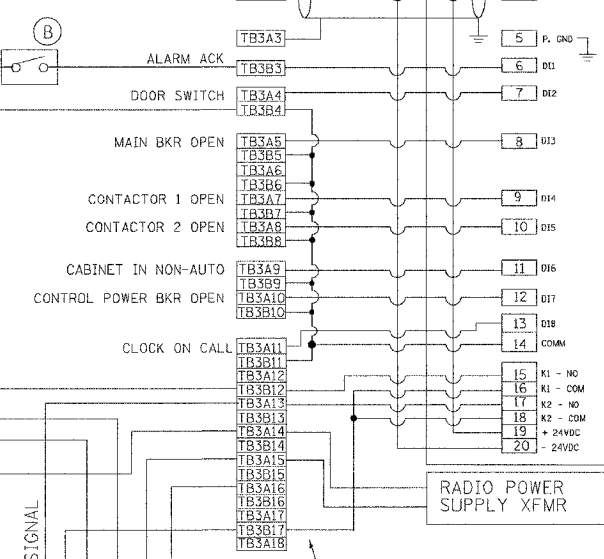


F.A. RTE.	SECTION	COUNTY	TOTAL SHEETS	SHEET NO.
			193	102
STA. _____		TO STA. _____		
FED. ROAD DIST. NO. _____		ILLINOIS FED. AID PROJECT		

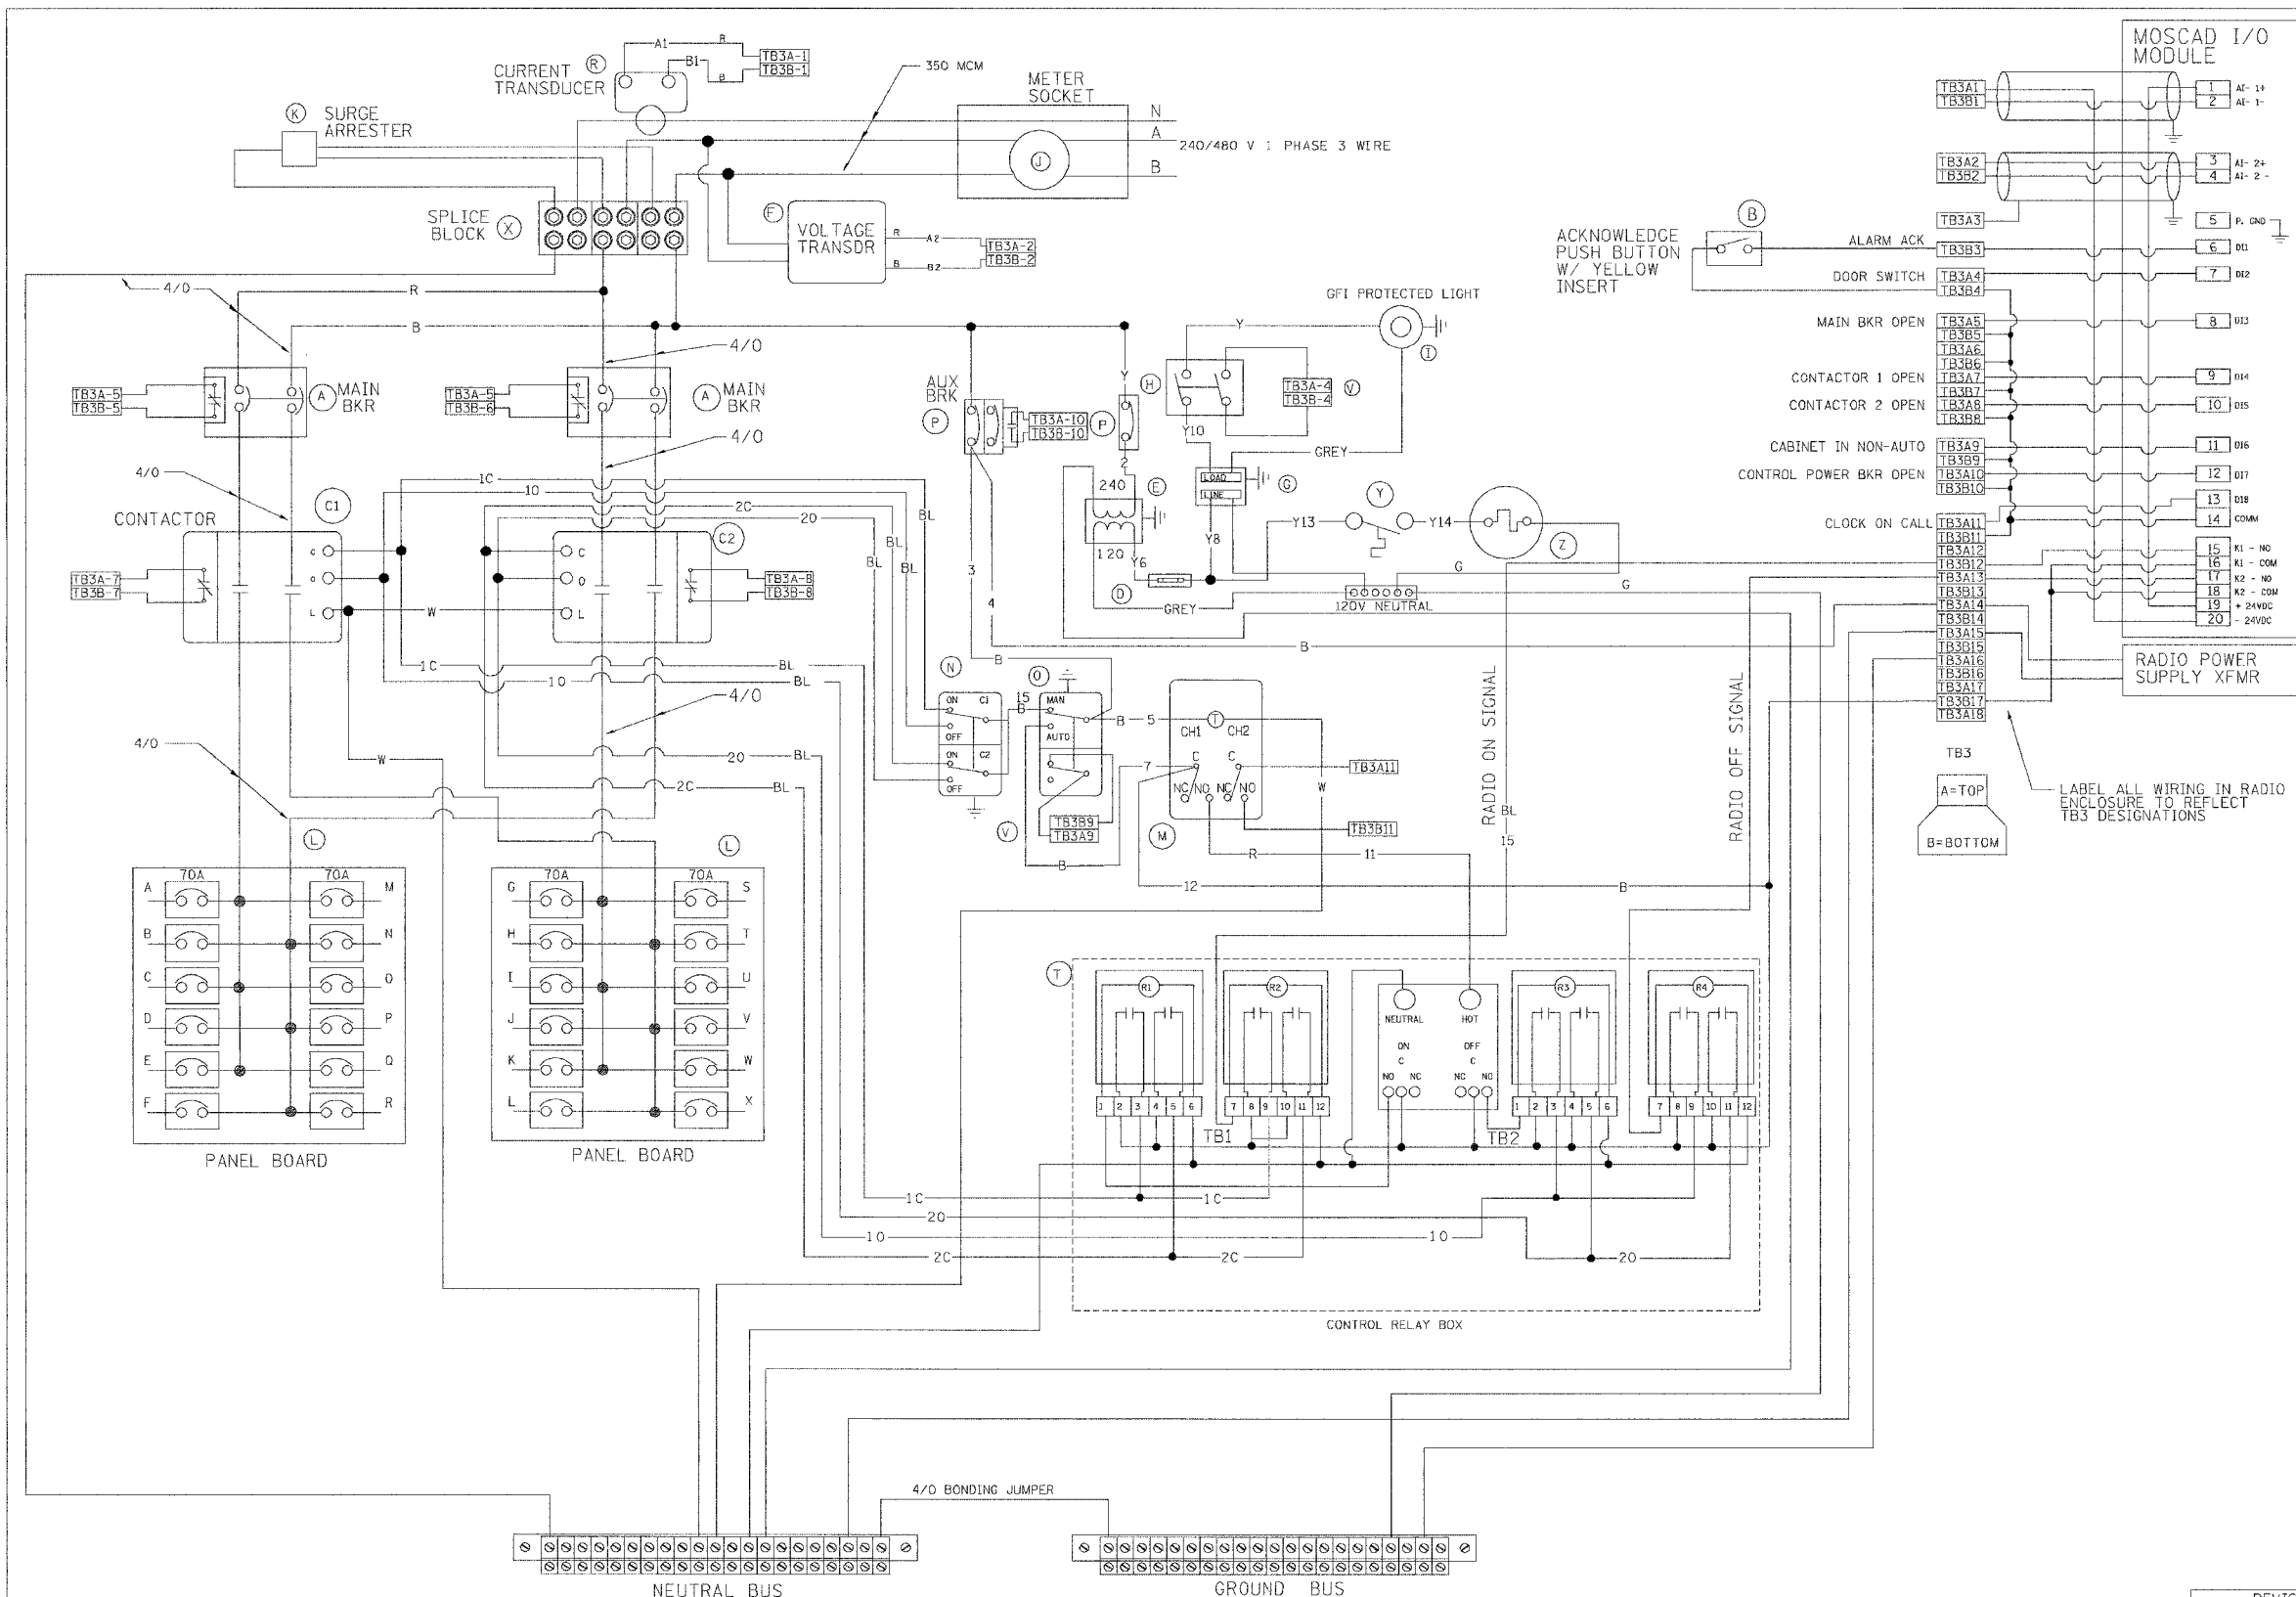

LABEL ALL WIRING IN RADIO ENCLOSURE TO REFLECT TB3 DESIGNATIONS
 A=TOP
 B=BOTTOM

REVISIONS	
NAME	DATE

ILLINOIS DEPARTMENT OF TRANSPORTATION
 LIGHTING CONTROLLER, RADIO CONTROL
 DUPLEX TYPE WITH SCADA
 E-205 SHT 2 OF 4
 SCALE: VERT. _____
 HORIZ. _____
 DATE **DATE**
 DRAWN BY _____
 CHECKED BY _____

DATE-TIME
 DGN-SPEC