


62878

| PA. ATE. | SECTION | COUNTY | TOTAL SHEETS | SHEET NO. |
|---------------------|----------|------------------|--------------|-----------|
| 305 | 1313.1 B | COOK | 193 | 129A |
| STA. 358+00 | | TO STA. 387+00 | | |
| FED. ROAD DIST. NO. | ILLINOIS | FED. AID PROJECT | | |

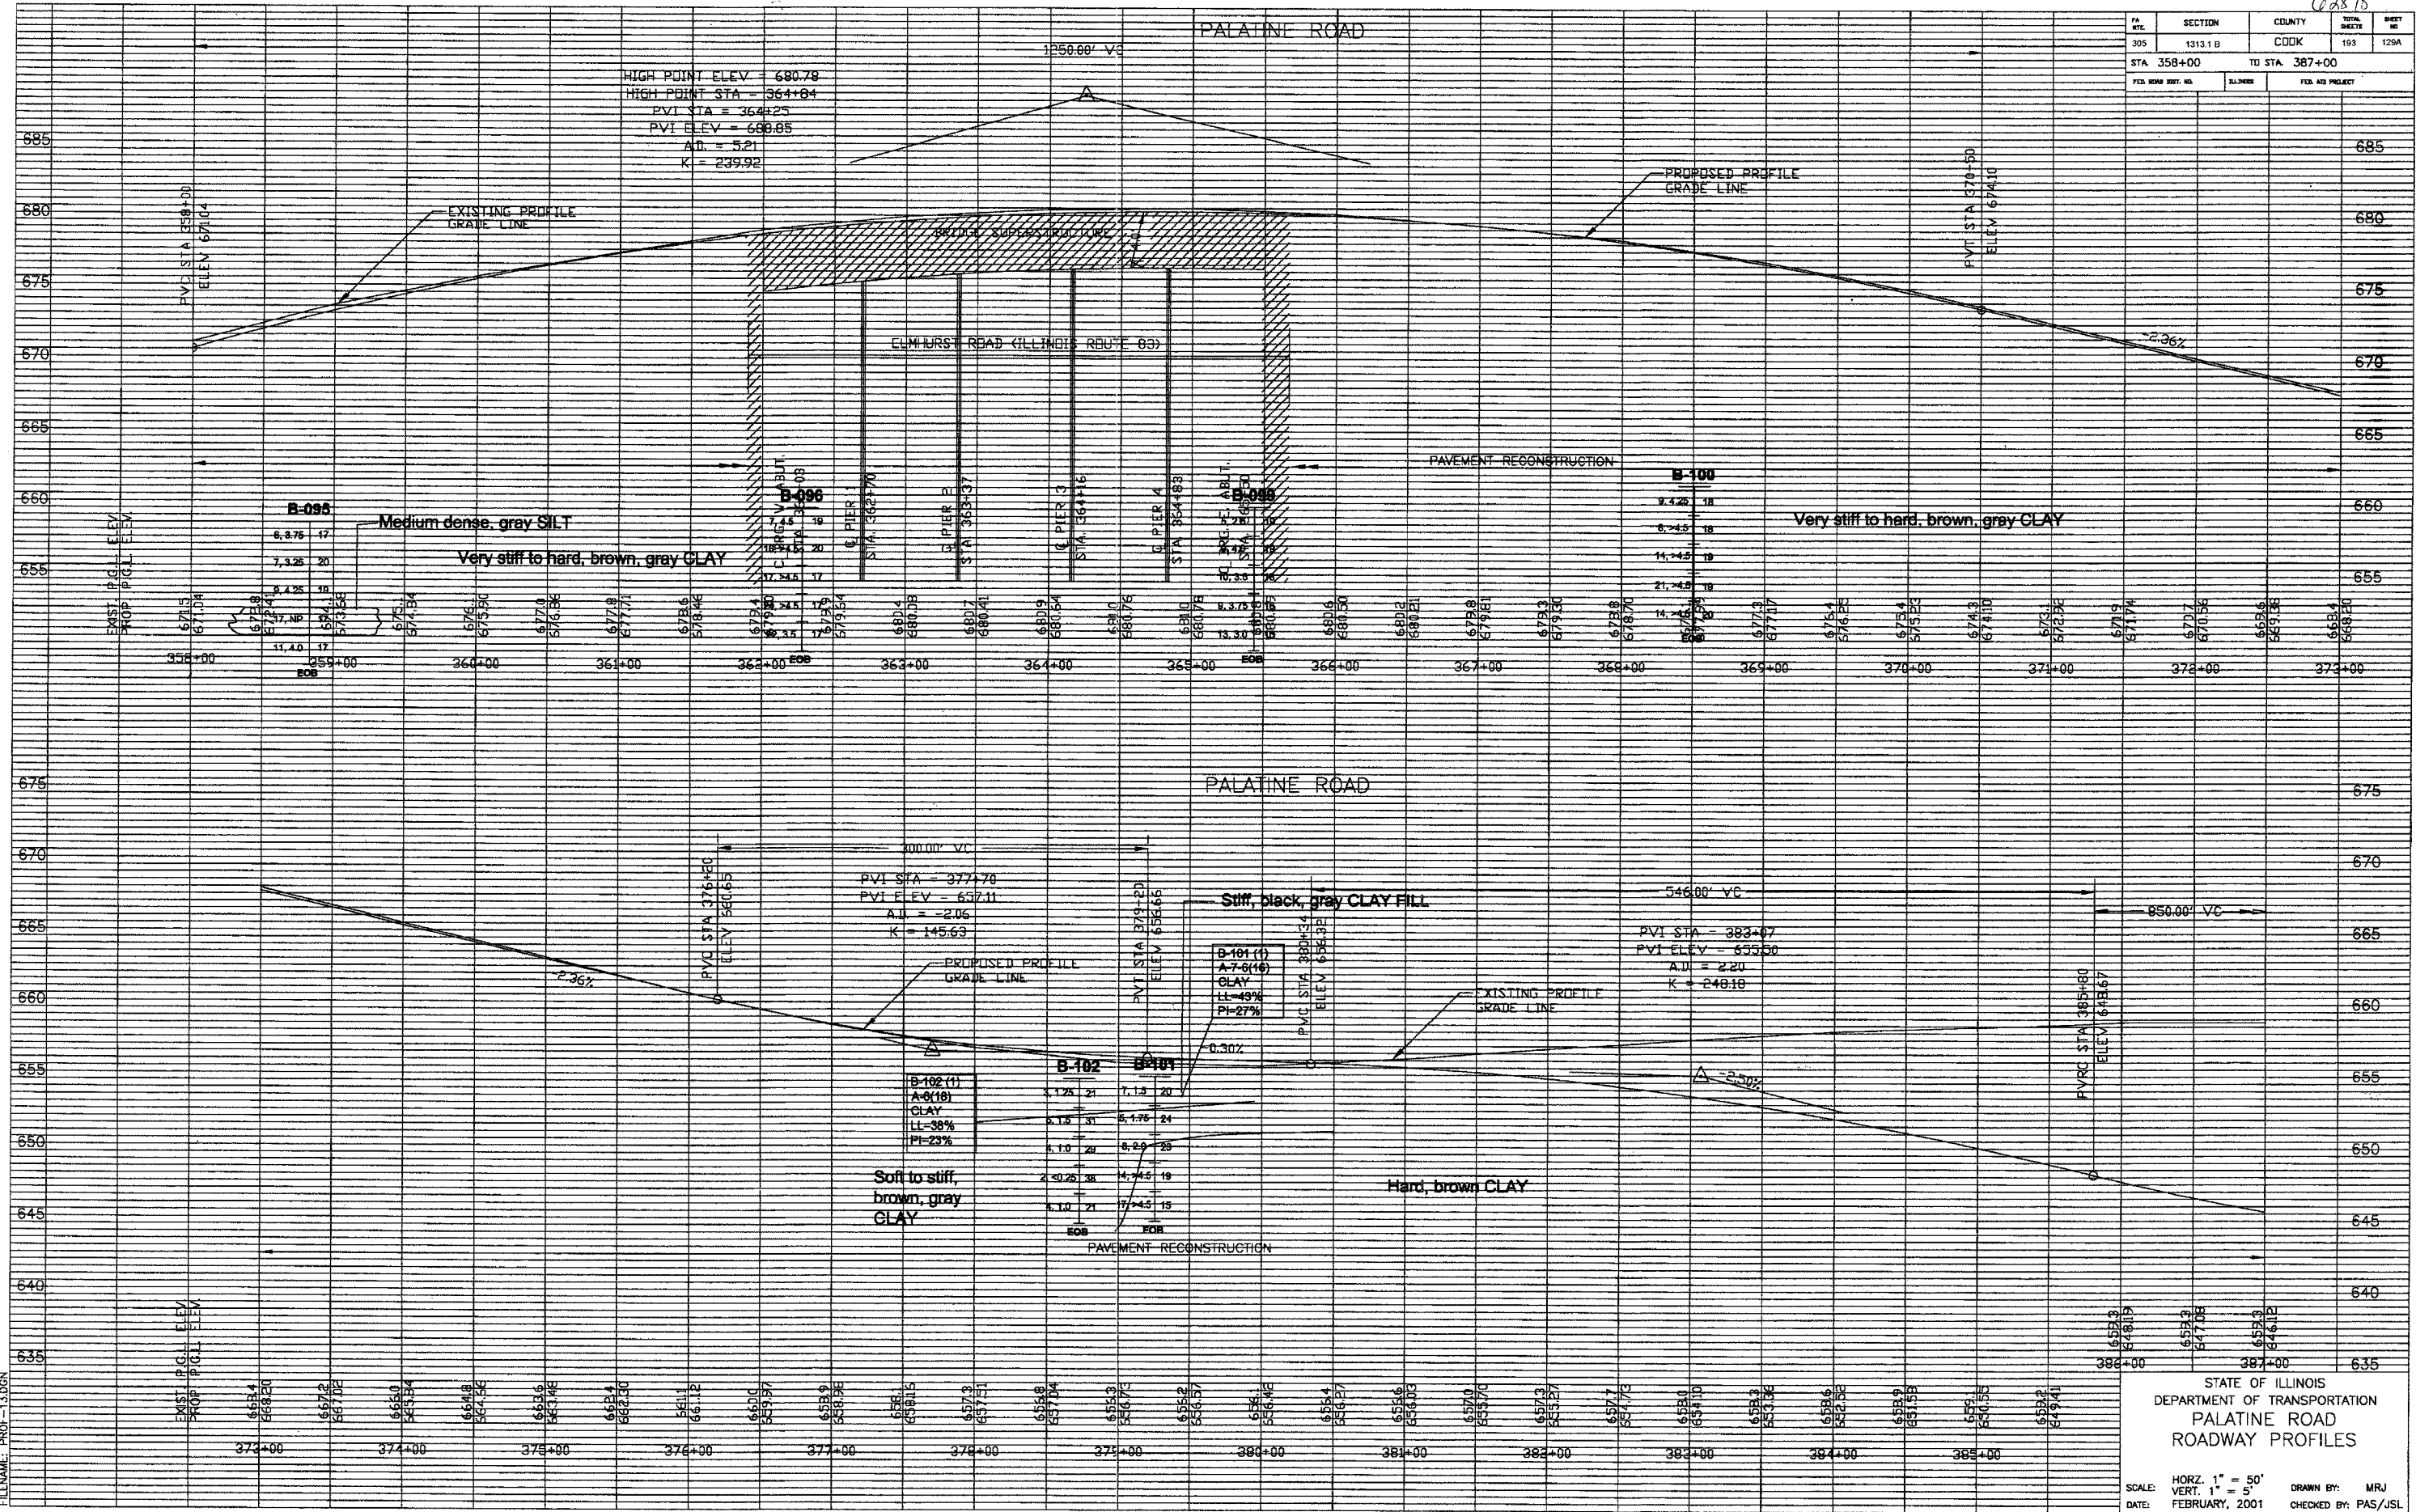

FILENAME: PRD-1.DWG

STATE OF ILLINOIS
 DEPARTMENT OF TRANSPORTATION
 PALATINE ROAD
 ROADWAY PROFILES

SCALE: HORZ. 1" = 50'
 VERT. 1" = 5'

DATE: FEBRUARY, 2001

DRAWN BY: MRJ
 CHECKED BY: PAS/JSL

NOTE: SEE SHEETS 68-69 FOR SOIL BORING LOCATIONS