


F.A.P. RTE.	SECTION	COUNTY	TOTAL SHEETS	SHEET NO.
305	1313.1 B	COOK	193	175
STA.	TO STA.			
CONTRACT NO. 62878				

DATE	
BY	
NO.	
AREAS CHECKED	
TEMPLATE	
PLOTTED	
SURVEYED	
FINAL SURVEY	

DATE	
BY	
NO.	
AREAS CHECKED	
TEMPLATE	
PLOTTED	
SURVEYED	
FINAL SURVEY	

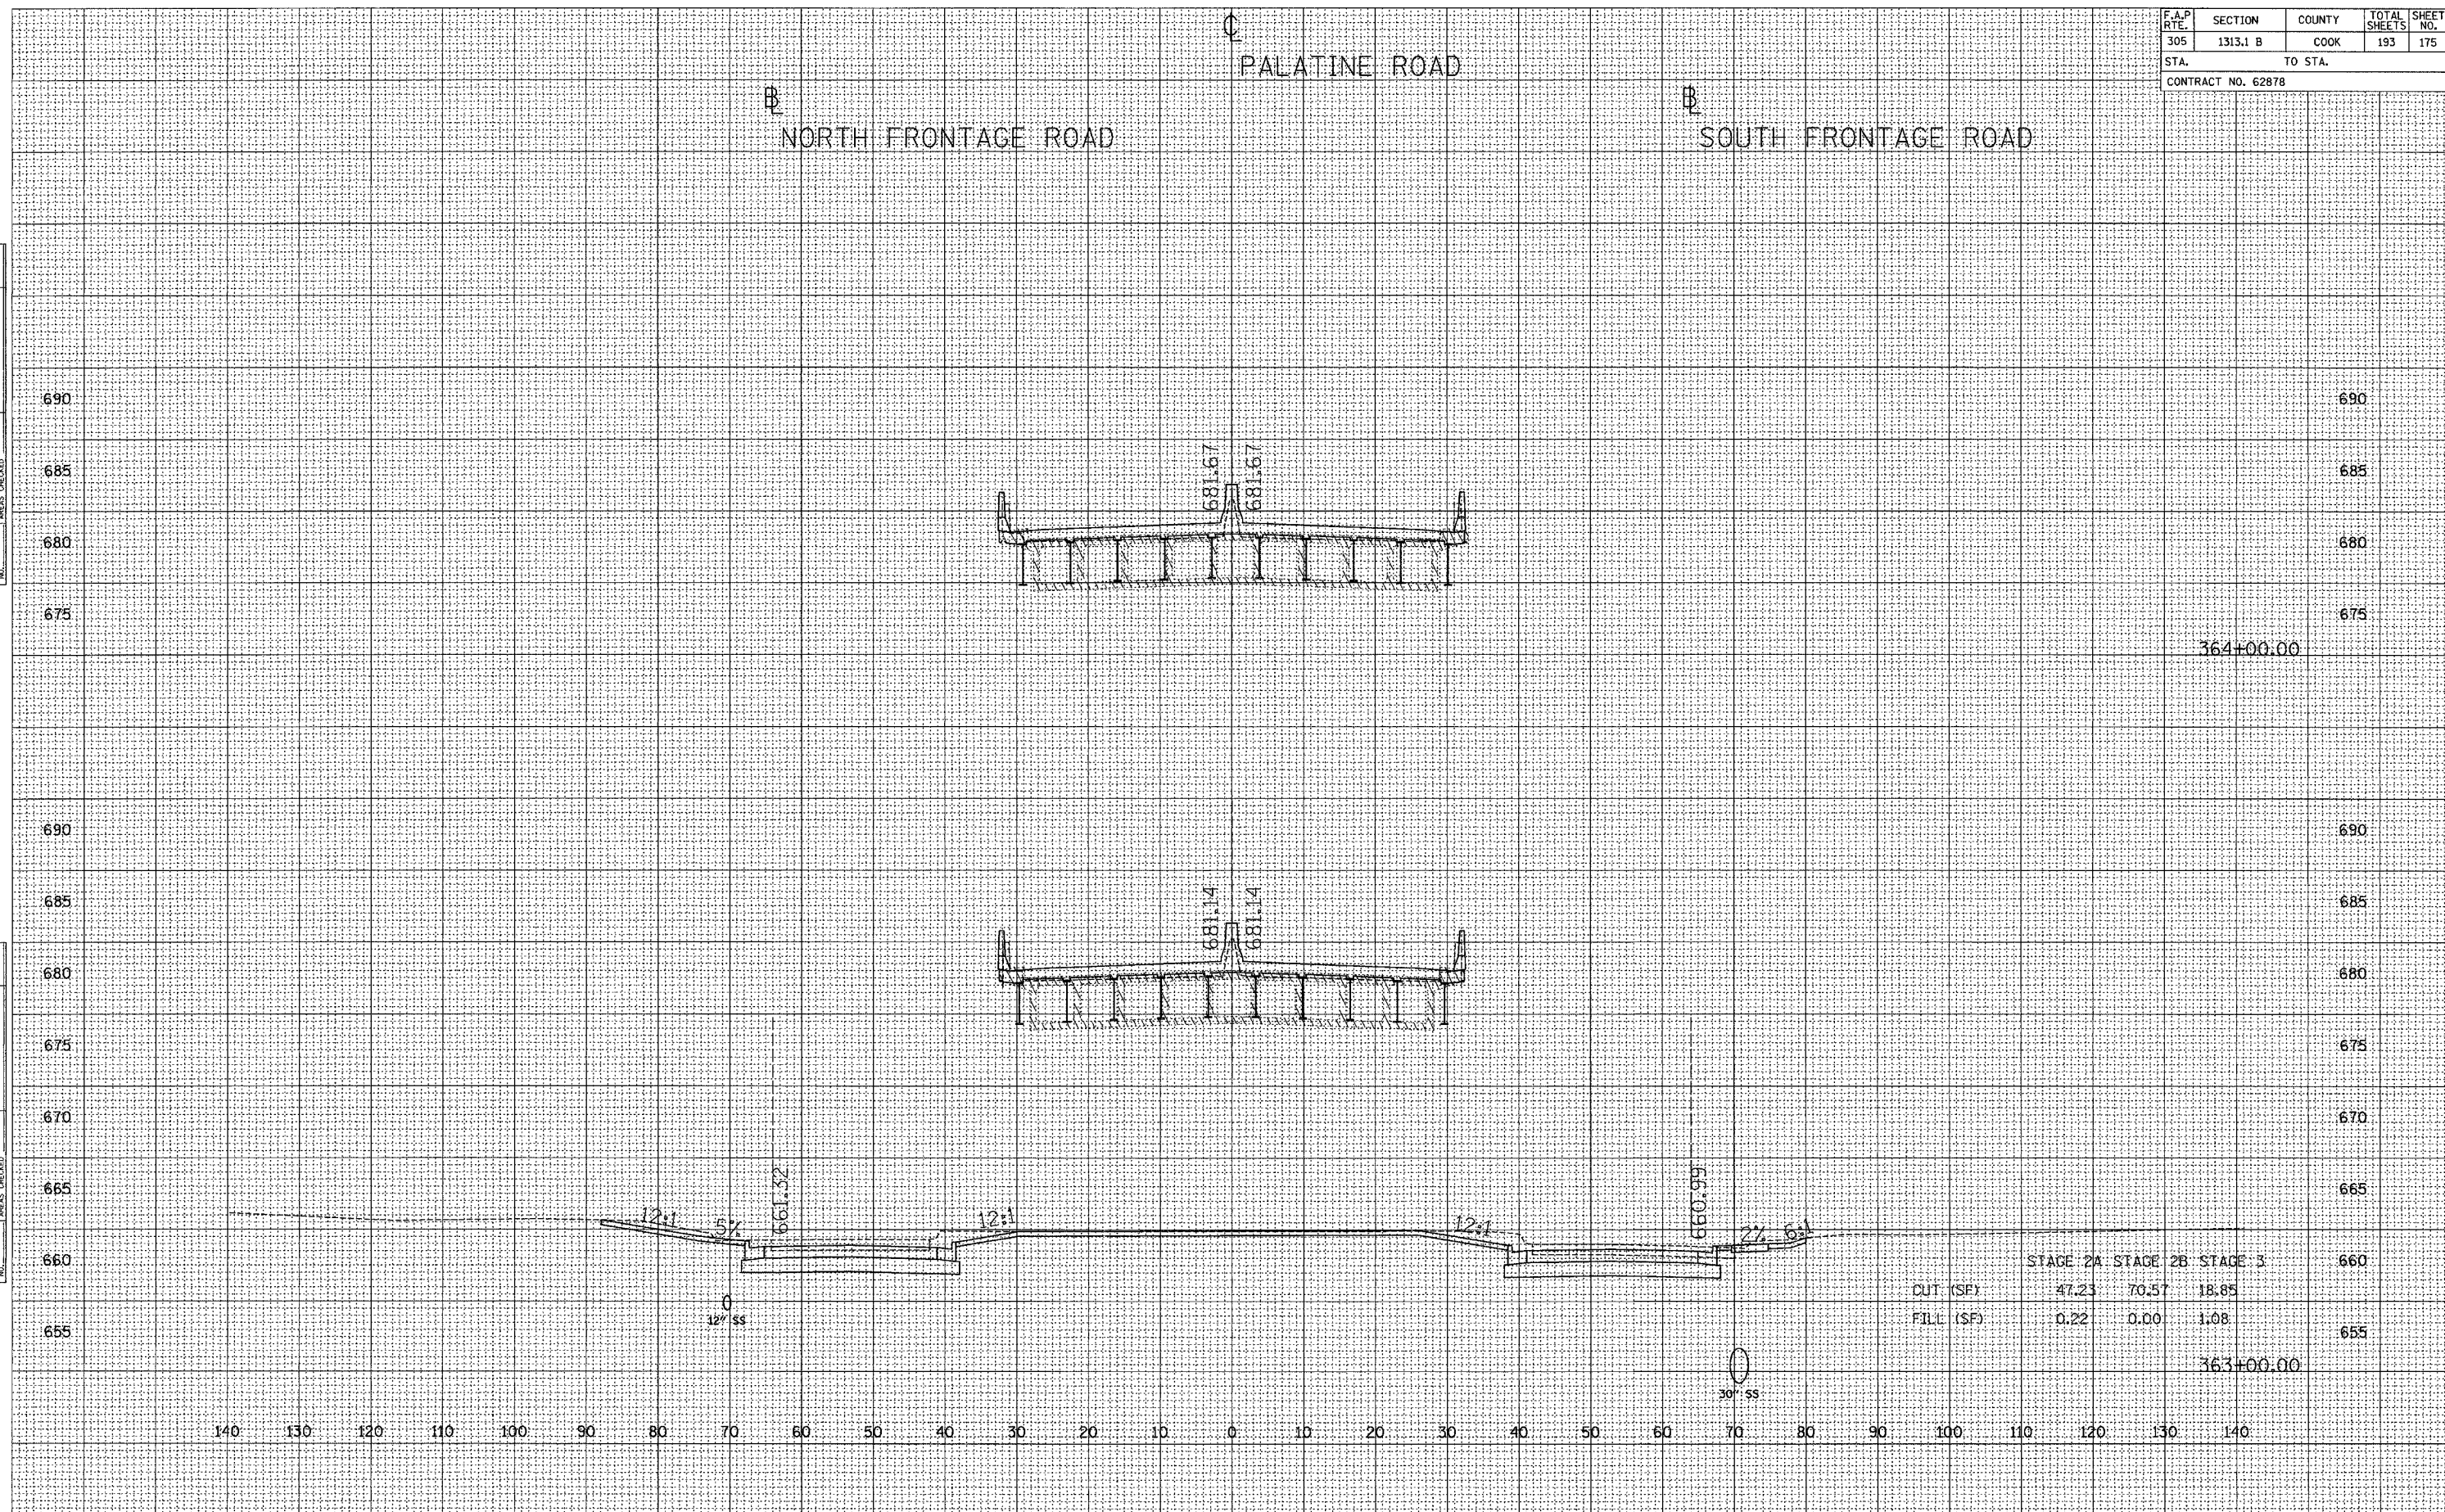

	STAGE 2A	STAGE 2B	STAGE 3
CUT (SF)	47.23	70.57	18.85
FILL (SF)	0.22	0.00	1.08